

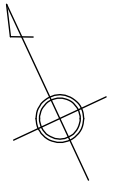


略 図

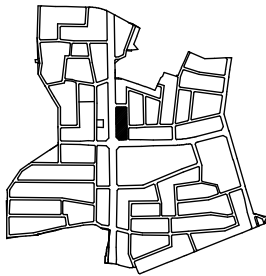

縮尺1:500

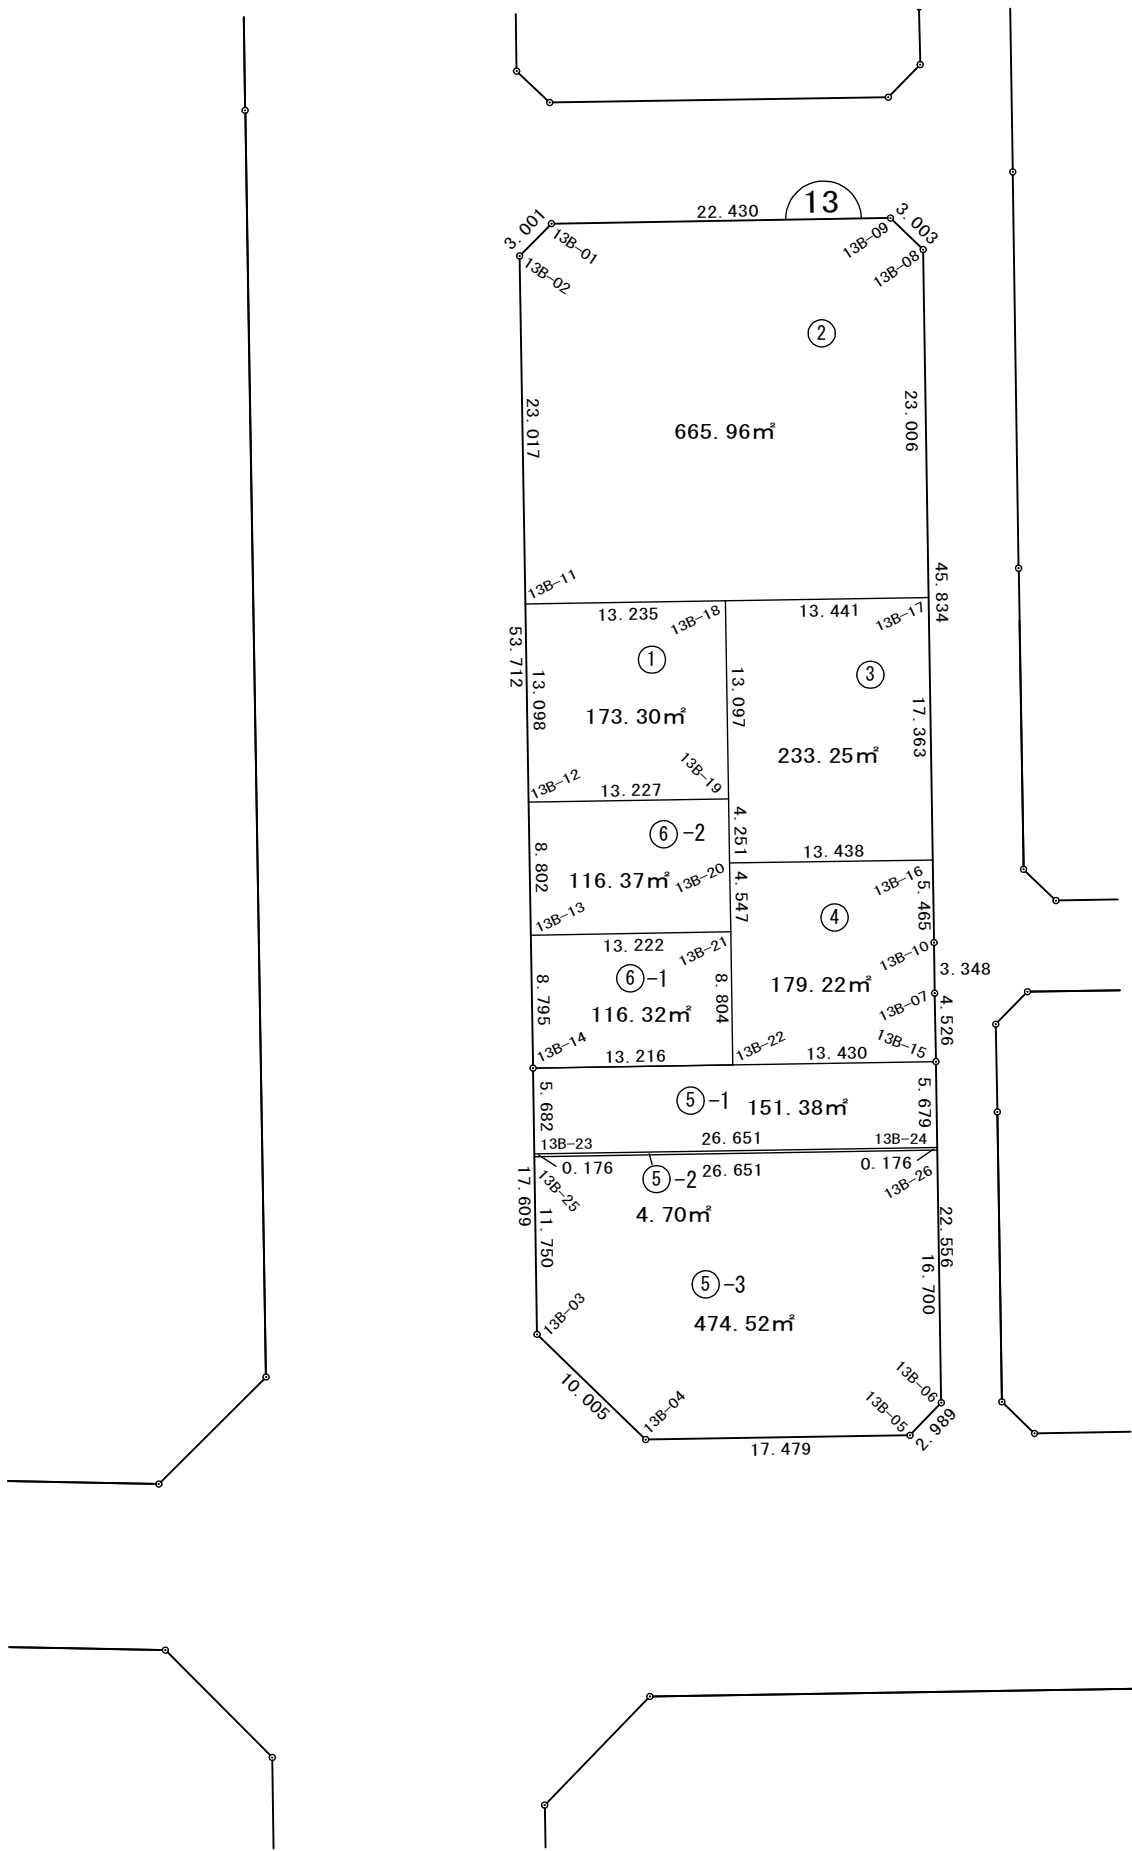

街区面積	2,115.06
画地集計	2,115.02
差 引	-0.04

座標面積一覽表

[illegible]

座標面積計算書 (倍横距)

[illegible]

座標面積計算書 (倍横距)

[illegible]

座標面積計算書 (倍横距)

[illegible]

座標面積計算書（倍横距）

[illegible]

座標面積計算書（倍横距）

[illegible]

座標面積計算書 (倍横距)

[illegible]

座標面積計算書（倍横距）

[illegible]

座標面積計算書 (倍横距)

[illegible]

座標面積計算書 (倍横距)

地番	13B-6-2									地区名	
測点		X	Y	緯距	経距	倍横距	倍積	内角	方向角	辺長	
13B-12		-127347.836	-13257.506								
13B-13		-127355.874	-13261.093	-8.038	-3.587	-3.587	28.832306	89-59-38	204-02-57	8.802	
13B-21		-127361.261	-13249.018	-5.387	12.075	4.901	-26.401687	90-02-09	114-02-35	13.222	
13B-20		-127357.110	-13247.163	4.151	1.855	18.831	78.167481	180-00-29	24-04-44	4.547	
13B-19		-127353.229	-13245.428	3.881	1.735	22.421	87.015901	89-58-28	24-05-13	4.251	
13B-12		-127347.836	-13257.506	5.393	-12.078	12.078	65.136654	89-59-16	294-03-41	13.227	
									</		