

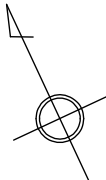


略 図

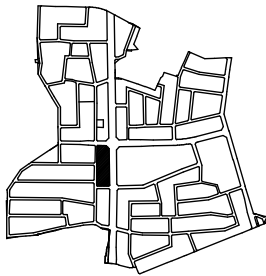

縮尺1:500

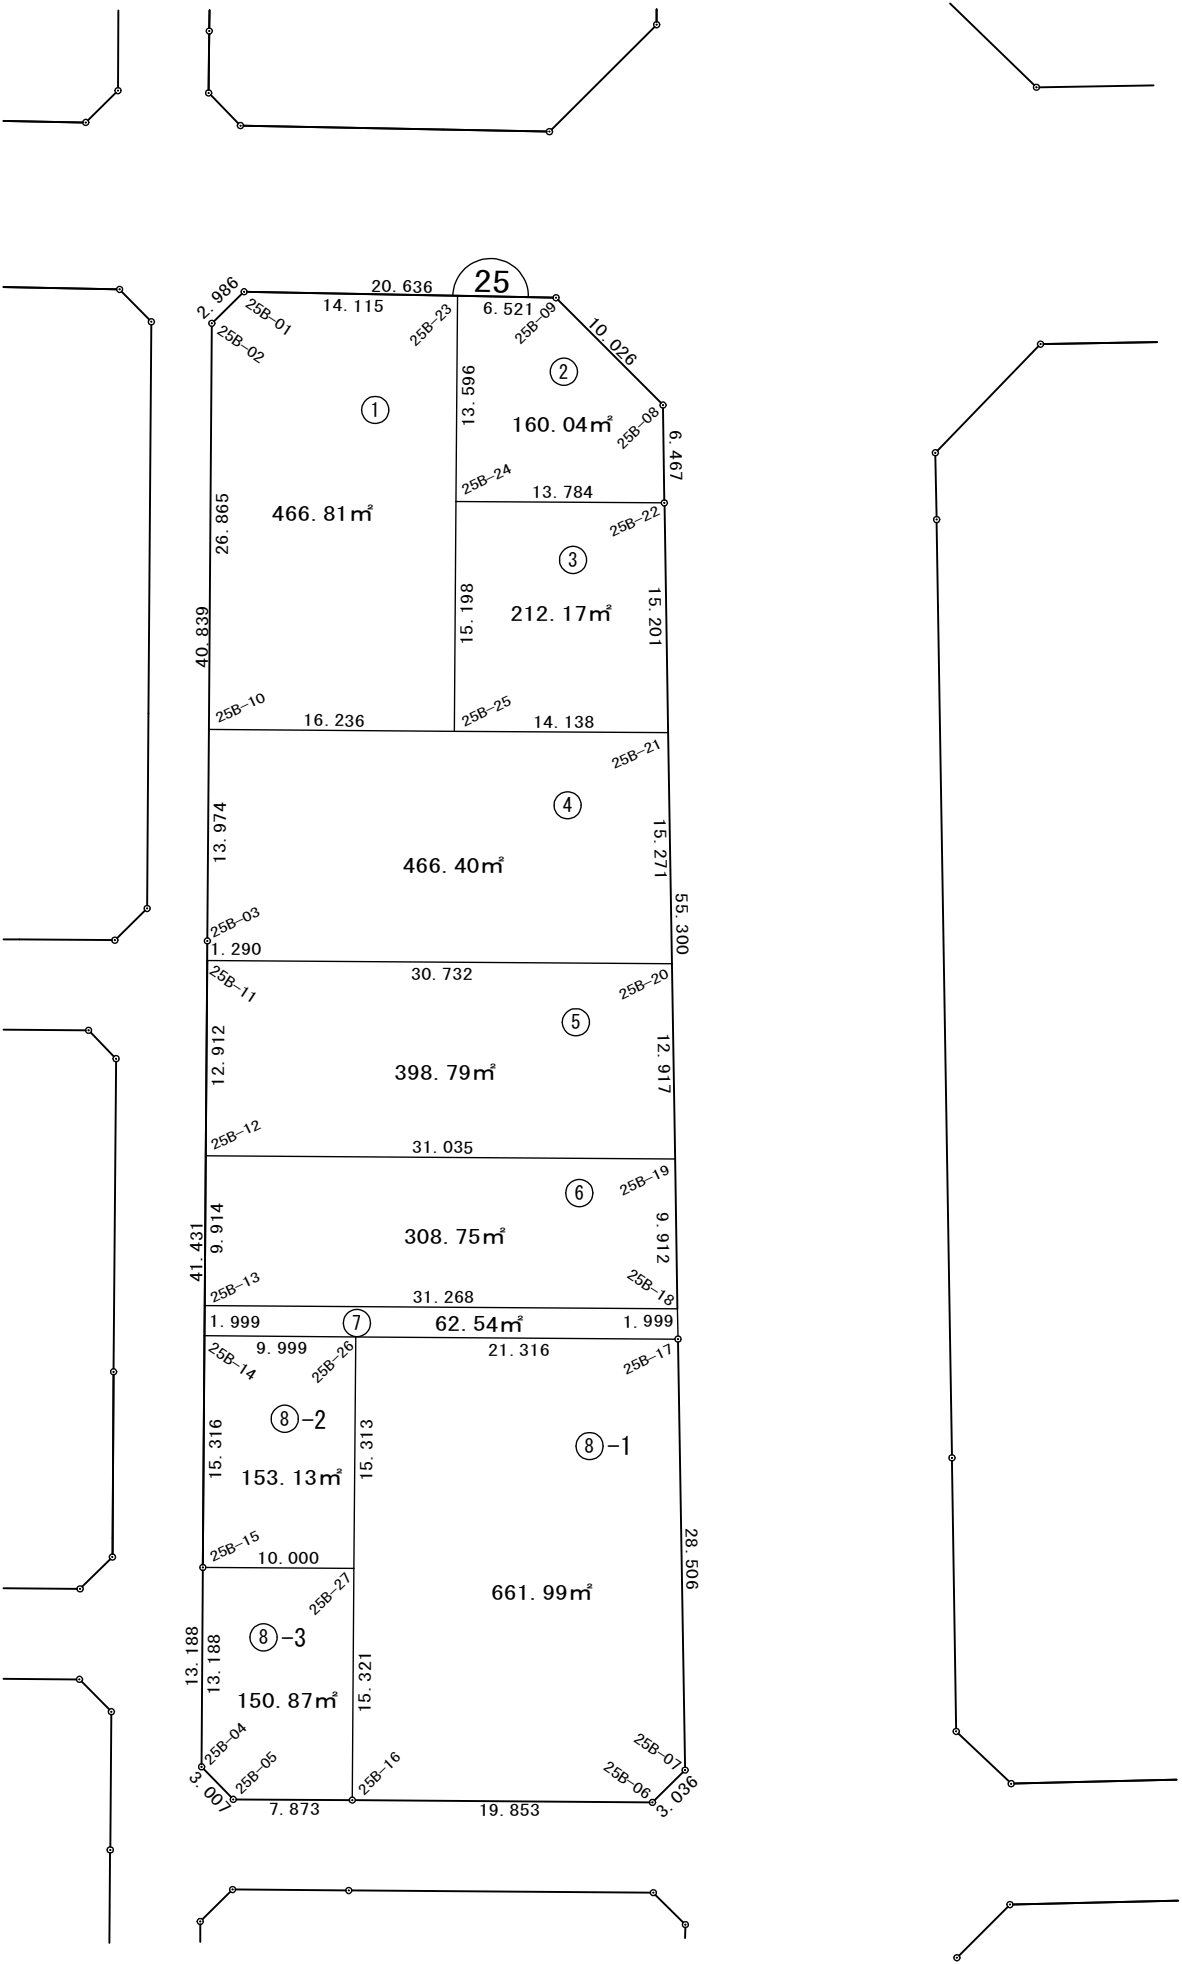

街区面積	3,041.54
画地集計	3,041.49
差 引	-0.05

座標面積一覽表

[illegible]

座標面積計算書（倍横距）

[illegible]

座標面積計算書 (倍横距)

地番										地区名	
測点		X	Y	緯距	経距	倍横距	倍積	内角	方向角	辺長	
25B-23		-127385.634	-13308.843								
25B-24		-127397.915	-13314.676	-12.281	-5.833	-5.833	71.635073	89-59-30	205-24-21	13.596	
25B-22		-127403.827	-13302.224	-5.912	12.452	0.786	-4.646832	88-48-48	115-23-51	13.784	
25B-08		-127397.929	-13299.572	5.898	2.652	15.890	93.719220	135-52-26	24-12-39	6.467	
25B-09		-127388.503	-13302.987	9.426	-3.415	15.127	142.587102	136-01-00	340-05-05	10.026	
25B-23		-127385.634	-13308.843	2.869	-5.856	5.856	16.800864	89-18-16	296-06-05	6.521	
					合計	倍面積	320.095427	540-00-00		50.394	
						面積	160.0477135	坪数	48.4144		

座標面積計算書 (倍横距)

[illegible]

座標面積計算書（倍横距）

[illegible]

座標面積計算書 (倍横距)

[illegible]

座標面積計算書 (倍横距)

[illegible]

座標面積計算書 (倍横距)

[illegible]

座標面積計算書（倍横距）

[illegible]