

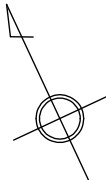


略図

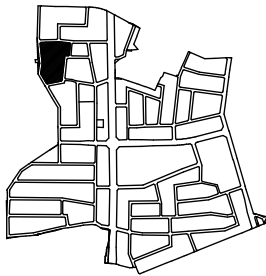

縮尺1:500

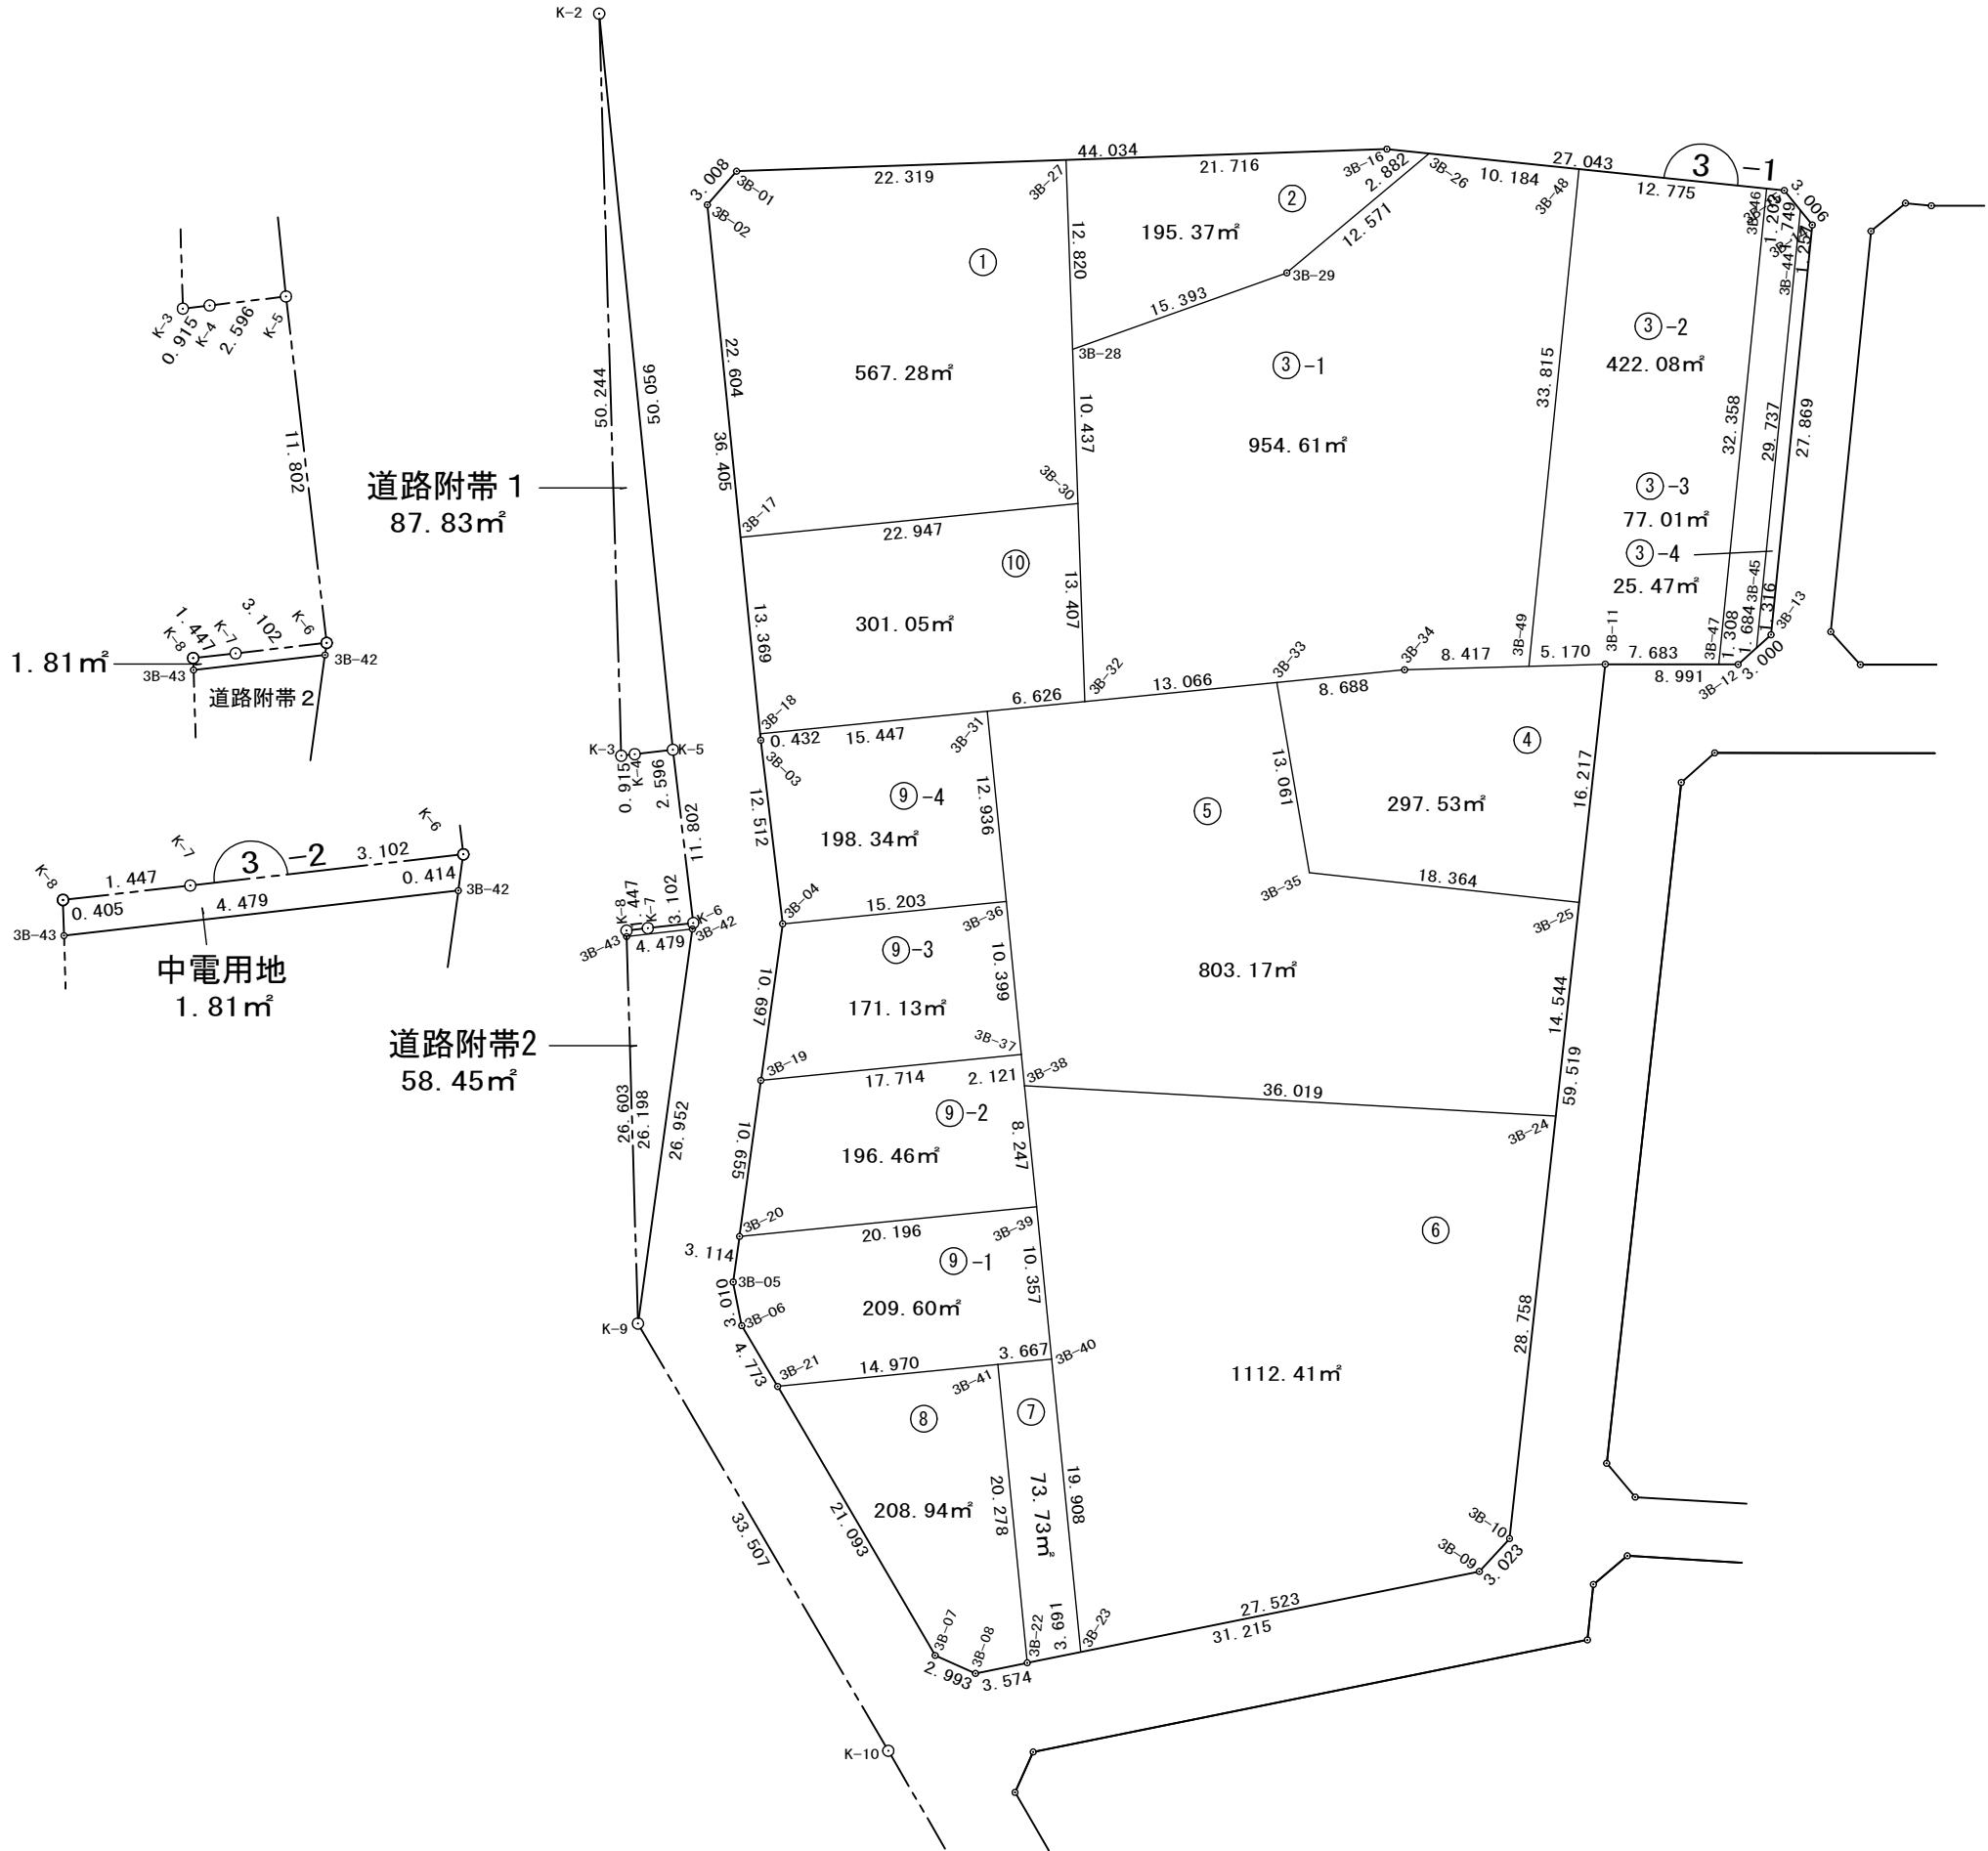

街区面積	5,814.22
画地集計	5,814.18
差 引	-0.04

座標面積一覽表

[illegible]

座標面積計算書（倍横距）

地番	3-1B-1								地区名	
測点		X	Y	緯距	経距	倍横距	倍積	内角	方向角	辺長
3B-01		-127091.676	-13341.175							
3B-02		-127092.900	-13343.923	-1.224	-2.748	-2.748	3.363552	133-18-43	245-59-28	3.008
3B-17		-127114.233	-13351.395	-21.333	-7.472	-12.968	276.646344	89-59-48	199-18-11	22.604
3B-30		-127121.817	-13329.738	-7.584	21.657	1.217	-9.229728	93-44-07	109-17-59	22.947
3B-28		-127112.212	-13325.654	9.605	4.084	26.958	258.931590	179-59-53	23-02-06	10.437
3B-27		-127100.414	-13320.638	11.798	5.016	36.058	425.412284	90-00-56	23-01-59	12.820
3B-01		-127091.676	-13341.175	8.738	-20.537	20.537	179.452306	132-56-33	293-02-55	22.319

座標面積計算書 (倍横距)

[illegible]

座標面積計算書 (倍横距)

[illegible]

座標面積計算書（倍横距）

[illegible]

座標面積計算書（倍横距）

[illegible]

座標面積計算書 (倍横距)

[illegible]

座標面積計算書（倍横距）

[illegible]

座標面積計算書（倍横距）

[illegible]

座標面積計算書（倍横距）

[illegible]

座標面積計算書（倍横距）

[illegible]

座標面積計算書 (倍横距)

[illegible]

座標面積計算書 (倍横距)

[illegible]

座標面積計算書 (倍横距)

地番	3-1B-9-4							地区名		
測点		X	Y	緯距	経距	倍横距	倍積	内角	方向角	辺長
3B-18		-127126.851	-13355.814							
3B-03		-127127.259	-13355.957	-0.408	-0.143	-0.143	0.058344	178-53-44	199-18-54	0.432
3B-04		-127139.144	-13359.867	-11.885	-3.910	-4.196	49.869460	91-05-40	198-12-38	12.512
3B-36		-127144.170	-13345.519	-5.026	14.348	6.242	-31.372292	90-01-30	109-18-18	15.203
3B-31		-127131.963	-13341.237	12.207	4.282	24.872	303.612504	89-59-43	19-19-48	12.936
3B-18		-127126.851	-13355.814	5.112	-14.577	14.577	74.517624	89-59-23	289-19-31	15.447
										</

座標面積計算書 (倍横距)

[illegible]

座標面積計算書 (倍横距)

[illegible]