

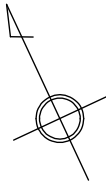


略 図

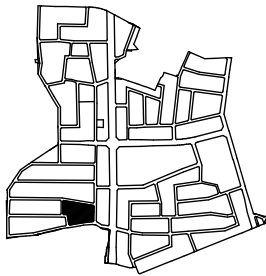

縮尺1:500

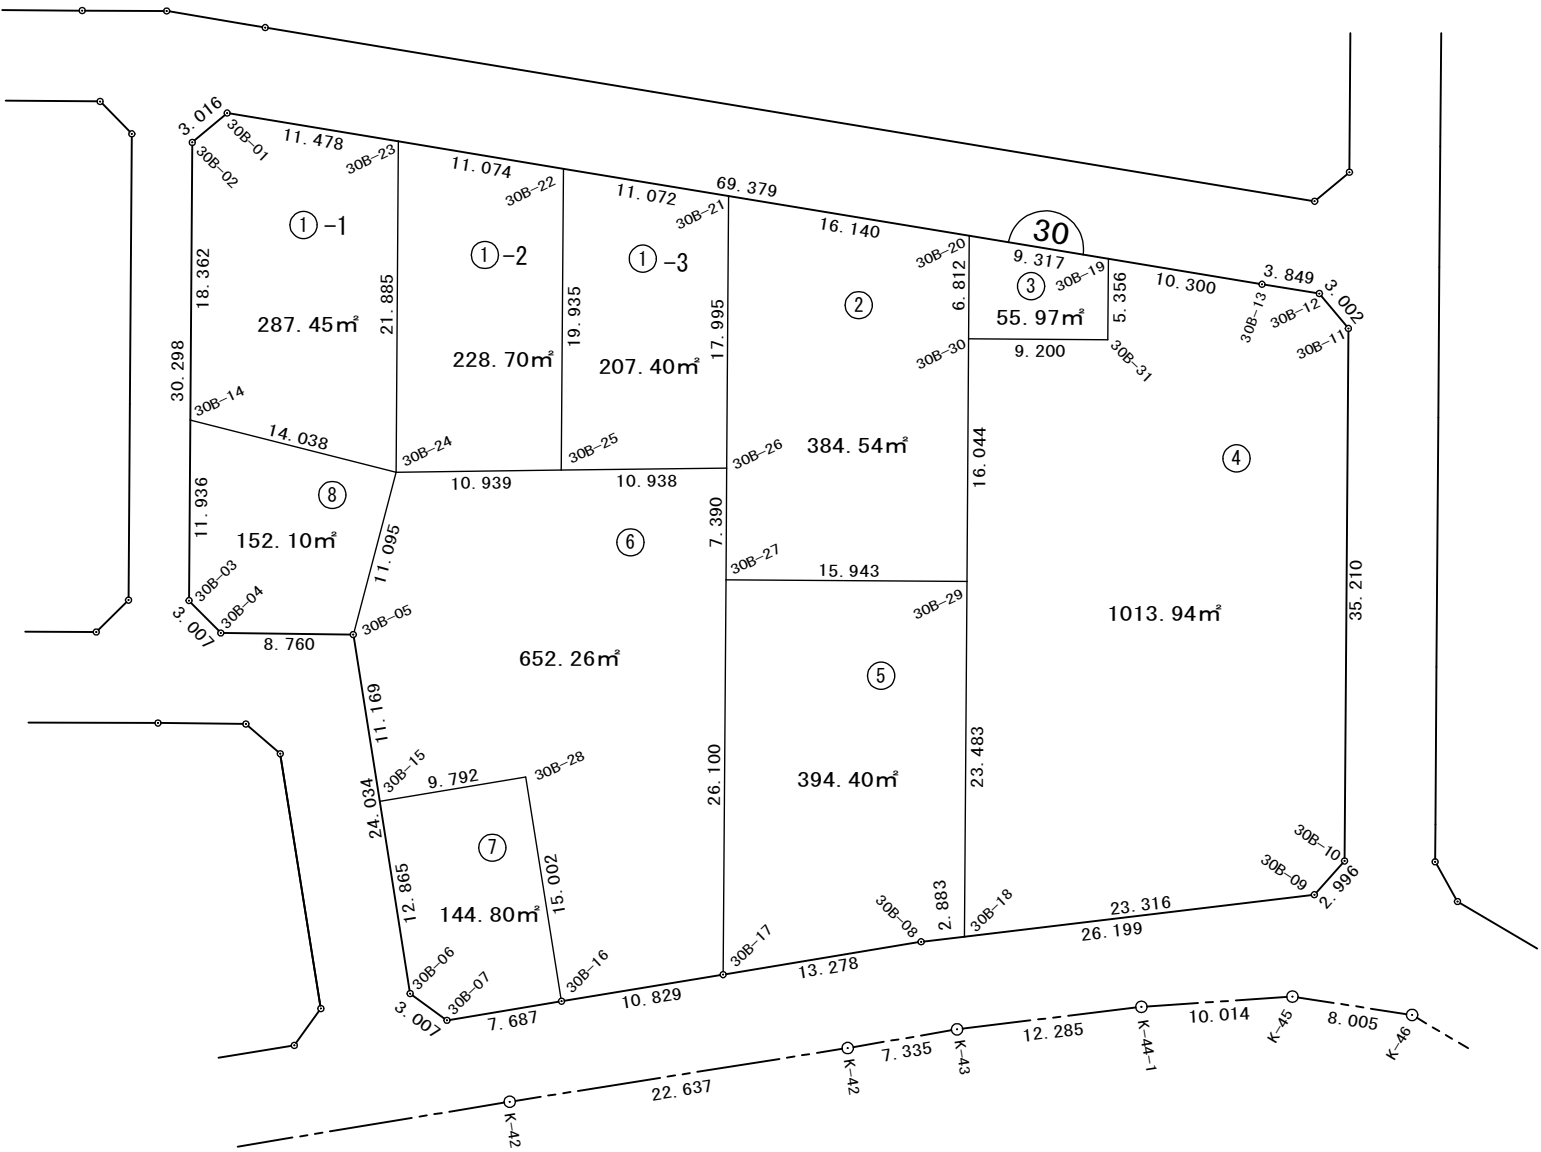

街区面積	3,521.62
画地集計	3,521.56
差 引	-0.06

座標面積一覽表

[illegible]

座標面積計算書 (倍横距)

[illegible]

座標面積計算書 (倍横距)

[illegible]

座標面積計算書 (倍横距)

[illegible]

座標面積計算書 (倍横距)

[illegible]

座標面積計算書（倍横距）

[illegible]

座標面積計算書 (倍横距)

[illegible]

座標面積計算書 (倍横距)

地番	30B-5									地区名	
測点		X	Y	緯距	経距	倍横距	倍積	内角	方向角	辺長	
30B-27		-127508.438	-13437.245								
30B-17		-127532.013	-13448.445	-23.575	-11.200	-11.200	264.040000	80-11-08	205-24-41	26.100	
30B-08		-127535.583	-13435.656	-3.570	12.789	-9.611	34.311270	182-34-27	105-35-49	13.278	
30B-18		-127536.482	-13432.917	-0.899	2.739	5.917	-5.319383	97-14-26	108-10-16	2.883	
30B-29		-127515.271	-13422.840	21.211	10.077	18.733	397.345663	89-57-56	25-24-42	23.483	
30B-27		-127508.438	-13437.245	6.833	-14.405	14.405	98.429365	90-02-03	295-22-38	15.943	

座標面積計算書 (倍横距)

[illegible]

座標面積計算書 (倍横距)

地番	30B-7									地区名	
測点		X	Y	緯距	経距	倍横距	倍積	内角	方向角	辺長	
30B-15		-127512.034	-13464.189								
30B-06		-127524.401	-13467.735	-12.367	-3.546	-3.546	43.853382	135-01-26	195-59-57	12.865	
30B-07		-127527.032	-13466.278	-2.631	1.457	-5.635	14.825685	134-30-24	151-01-23	3.007	
30B-16		-127529.090	-13458.872	-2.058	7.406	3.228	-6.643224	90-23-24	105-31-47	7.687	
30B-28		-127514.663	-13454.757	14.427	4.115	14.749	212.783823	89-39-18	15-55-11	15.002	
30B-15		-127512.034	-13464.189	2.629	-9.432	9.432	24.796728	90-25-28	285-34-29	9.792	

座標面積計算書（倍横距）

[illegible]