

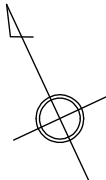


略 図

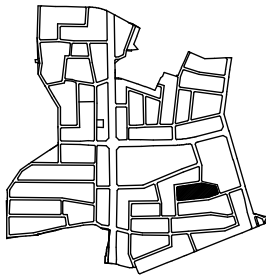

縮尺1:500

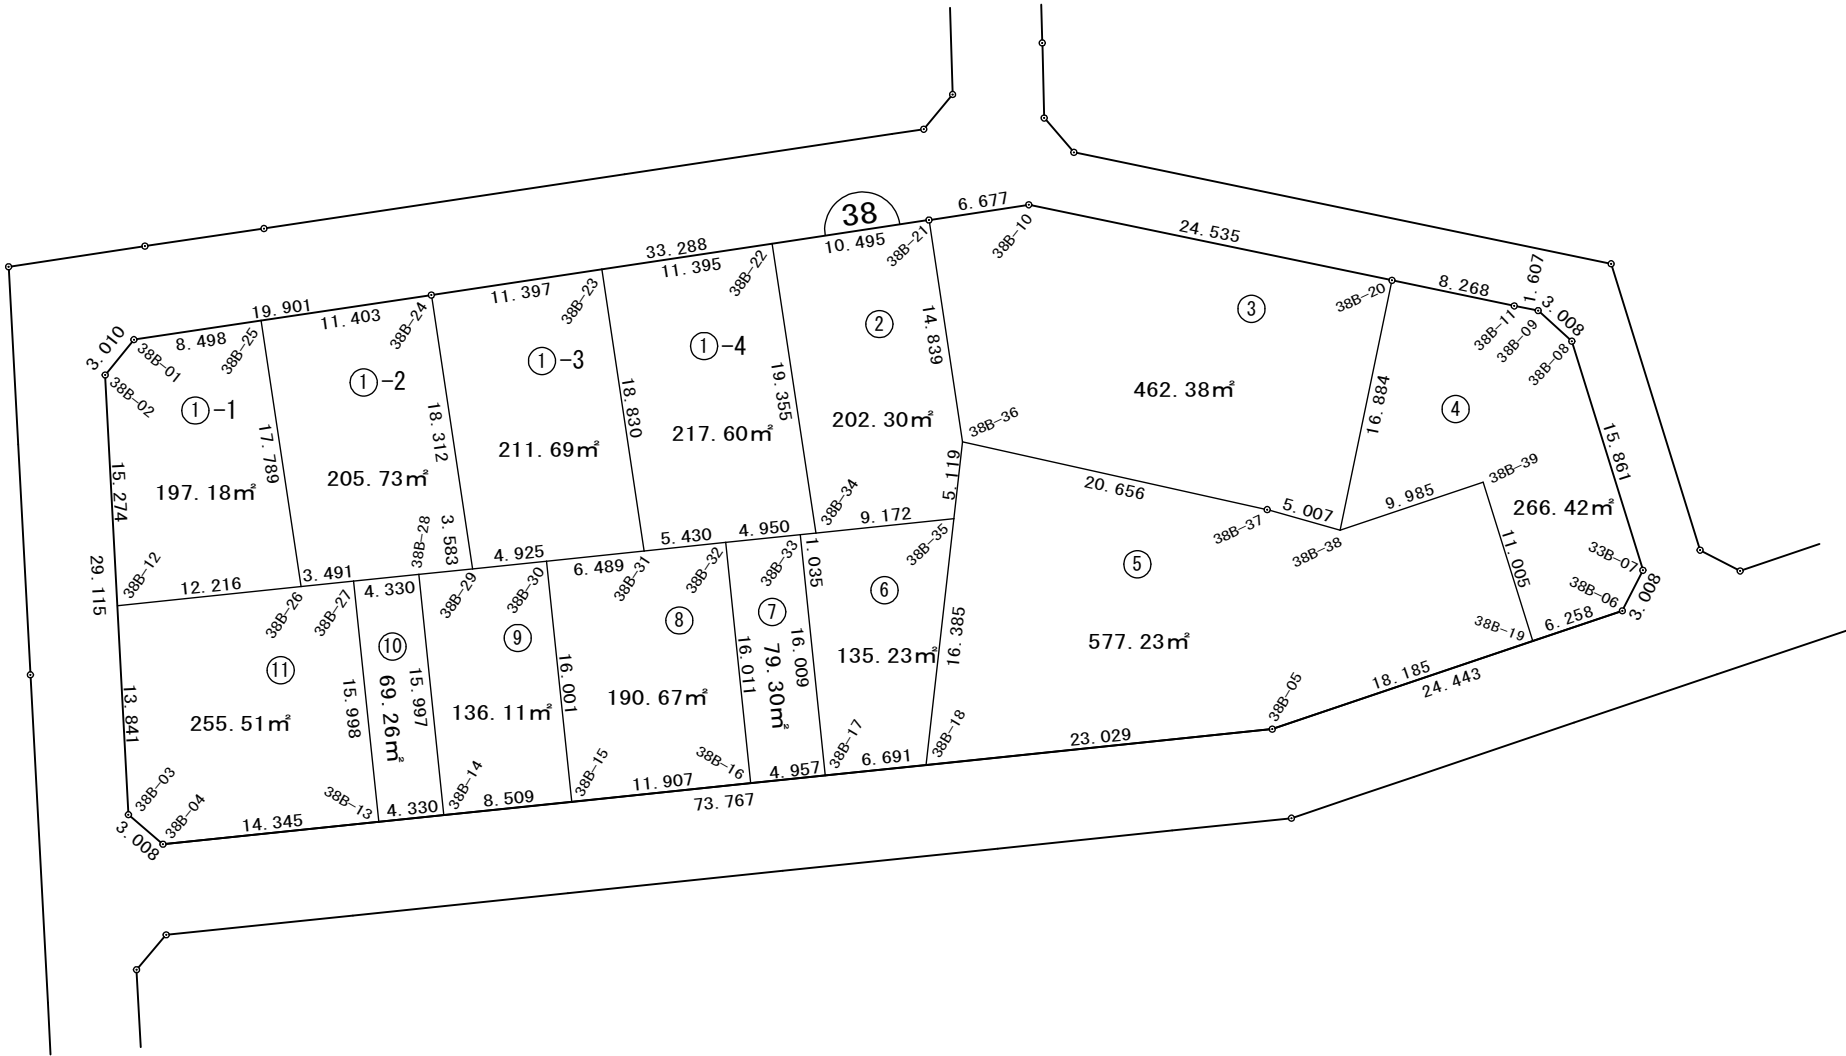

街区面積	3,206.71
画地集計	3,206.61
差 引	-0.10

座標面積一覽表

[illegible]

座標面積計算書（倍横距）

[illegible]

座標面積計算書（倍横距）

[illegible]

座標面積計算書 (倍横距)

[illegible]

座標面積計算書（倍横距）

[illegible]

座標面積計算書（倍横距）

地番	38B-2									地区名	
測点		X	Y	緯距	経距	倍横距	倍積	内角	方向角	辺長	
38B-22		-127566.002	-13146.475								
38B-34		-127584.568	-13151.945	-18.566	-5.470	-5.470	101.556020	92-40-56	196-24-59	19.355	
38B-35		-127587.569	-13143.278	-3.001	8.667	-2.273	6.821273	102-20-35	109-05-55	9.172	
38B-36		-127583.202	-13140.608	4.367	2.670	9.064	39.582488	165-00-01	31-26-30	5.119	
38B-21		-127568.970	-13136.408	14.232	4.200	15.934	226.772688	89-59-06	16-26-31	14.839	
38B-22		-127566.002	-13146.475	2.968	-10.067	10.067	29.878856	89-59-22	286-25-37	10.495	
							</				

座標面積計算書 (倍横距)

[illegible]

座標面積計算書 (倍横距)

[illegible]

座標面積計算書 (倍横距)

[illegible]

座標面積計算書（倍横距）

[illegible]

座標面積計算書（倍横距）

[illegible]

座標面積計算書（倍横距）

[illegible]

座標面積計算書（倍横距）

[illegible]

座標面積計算書（倍横距）

[illegible]

座標面積計算書 (倍横距)

[illegible]