

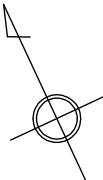


略 図

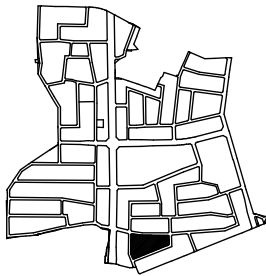

縮尺1:500

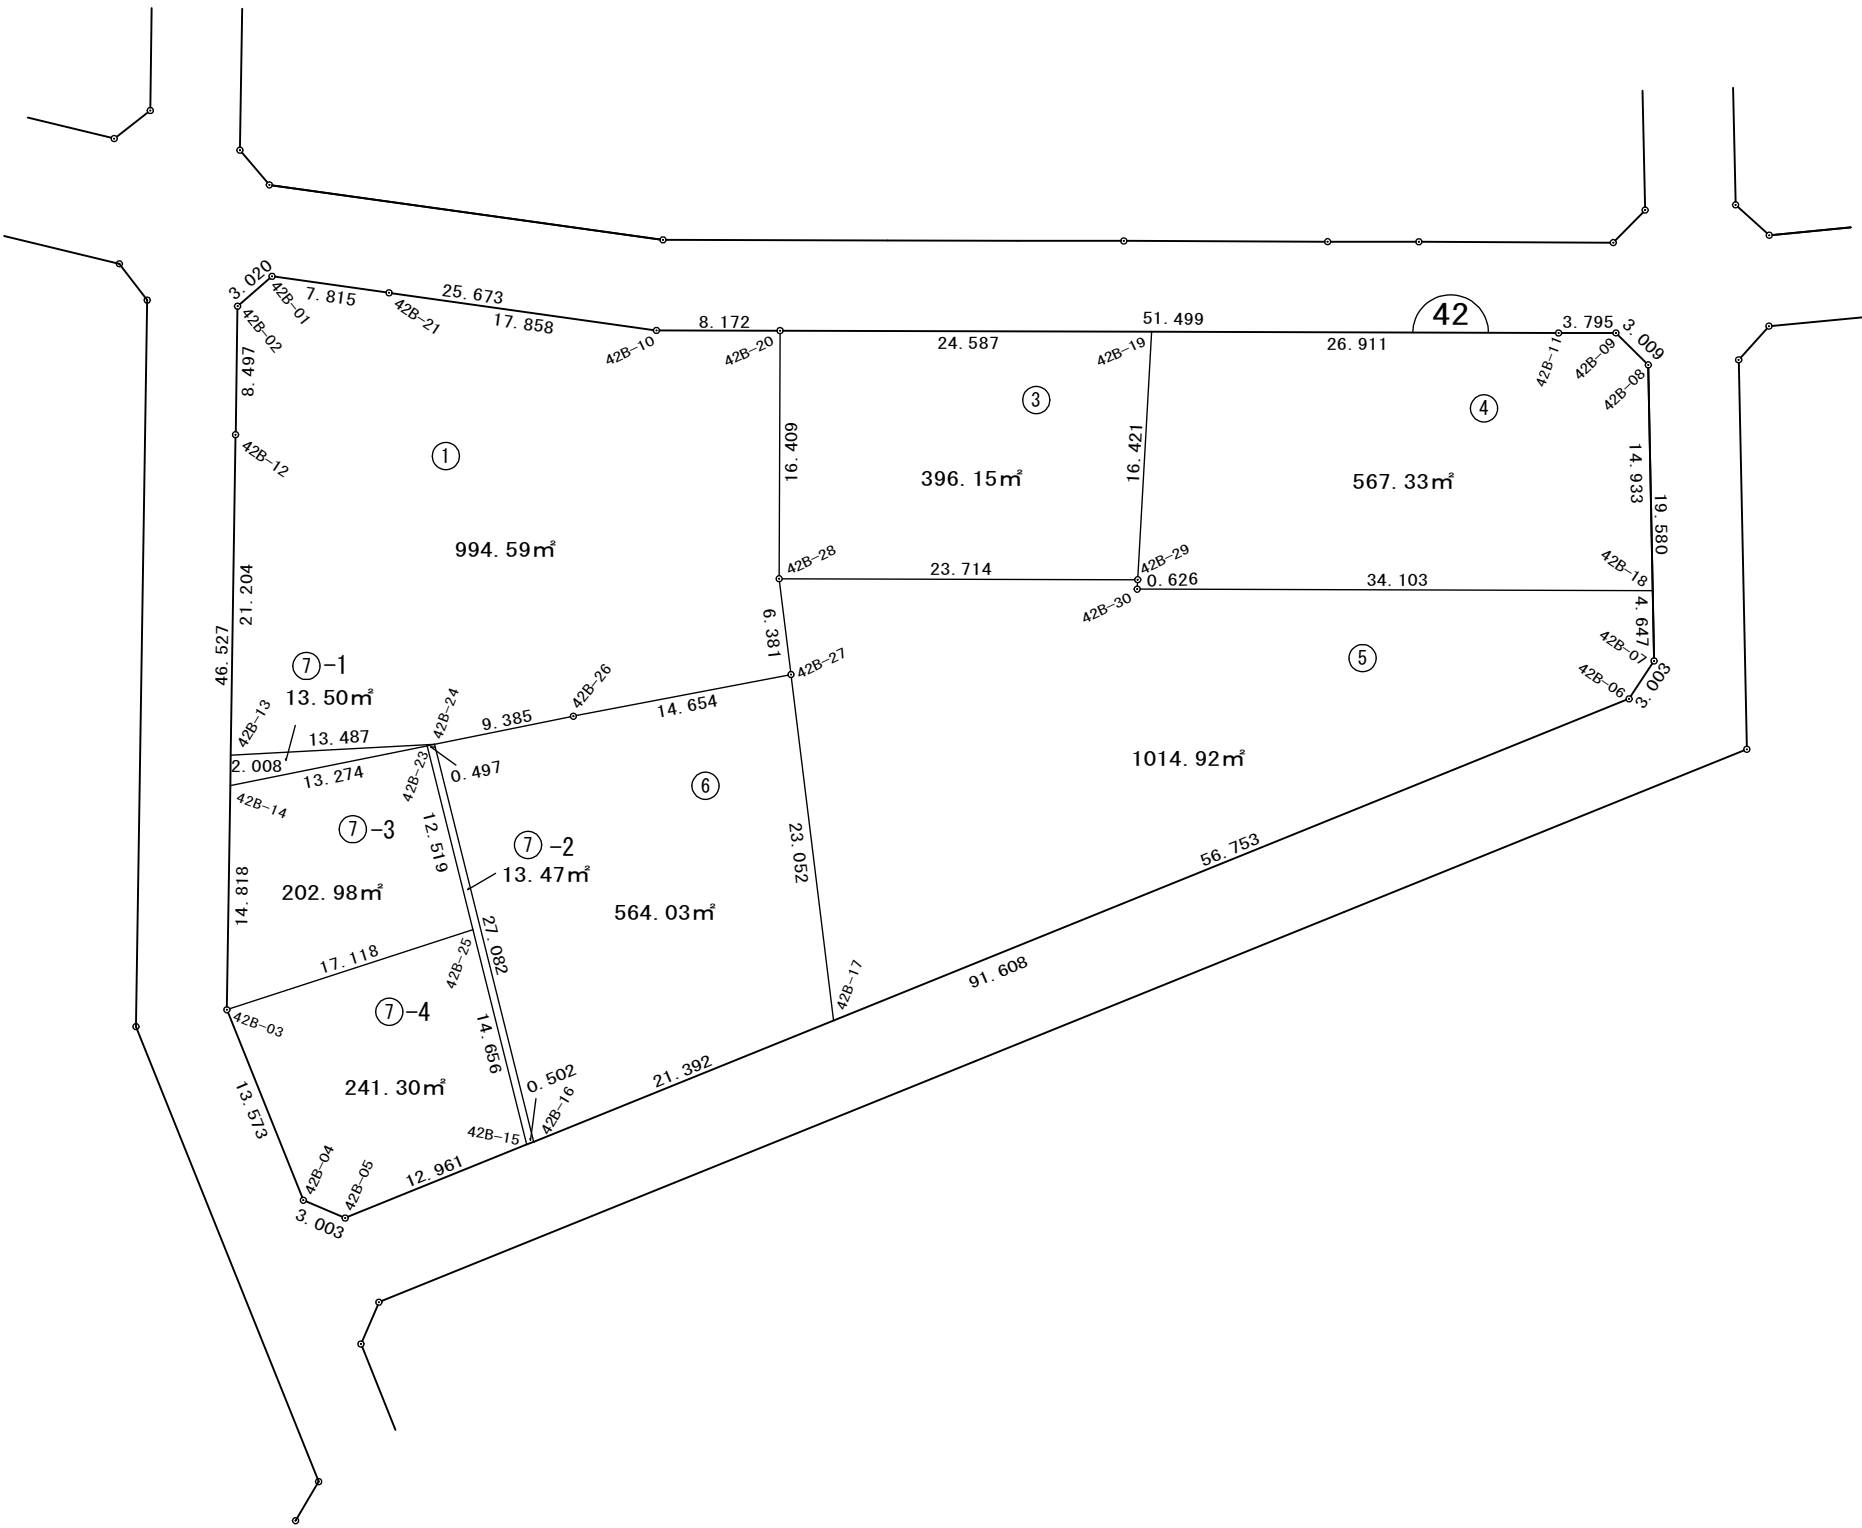

街区面積	4,008.30
画地集計	4,008.27
差 引	-0.03

座標面積一覽表

[illegible]

座標面積計算書 (倍横距)

[illegible]

座標面積計算書 (倍横距)

[illegible]

座標面積計算書 (倍横距)

地番								地区名	
測点	X	Y	緯距	経距	倍横距	倍積	内角	方向角	辺長
42B-24	-127643.397	-13340.380							
42B-16	-127669.987	-13345.521	-26.590	-5.141	-5.141	136.699190	82-02-42	190-56-34	27.082
42B-17	-127671.102	-13324.158	-1.115	21.363	11.081	-12.355315	104-58-58	92-59-16	21.392
42B-27	-127649.175	-13317.046	21.927	7.112	39.556	867.344412	86-11-24	17-58-14	23.052
42B-26	-127645.590	-13331.255	3.585	-14.209	32.459	116.365515	179-21-11	284-09-38	14.654
42B-24	-127643.397	-13340.380	2.193	-9.125	9.125	20.011125	87-25-45	283-30-49	9.385
				合計	倍面積	1128.064927	540-00-00		95.565
					面積	564.0324635	坪数	170.6198	

座標面積計算書 (倍横距)

[illegible]

座標面積計算書（倍横距）

[illegible]

座標面積計算書（倍横距）

[illegible]

座標面積計算書 (倍横距)

[illegible]