


街區別画地確定図

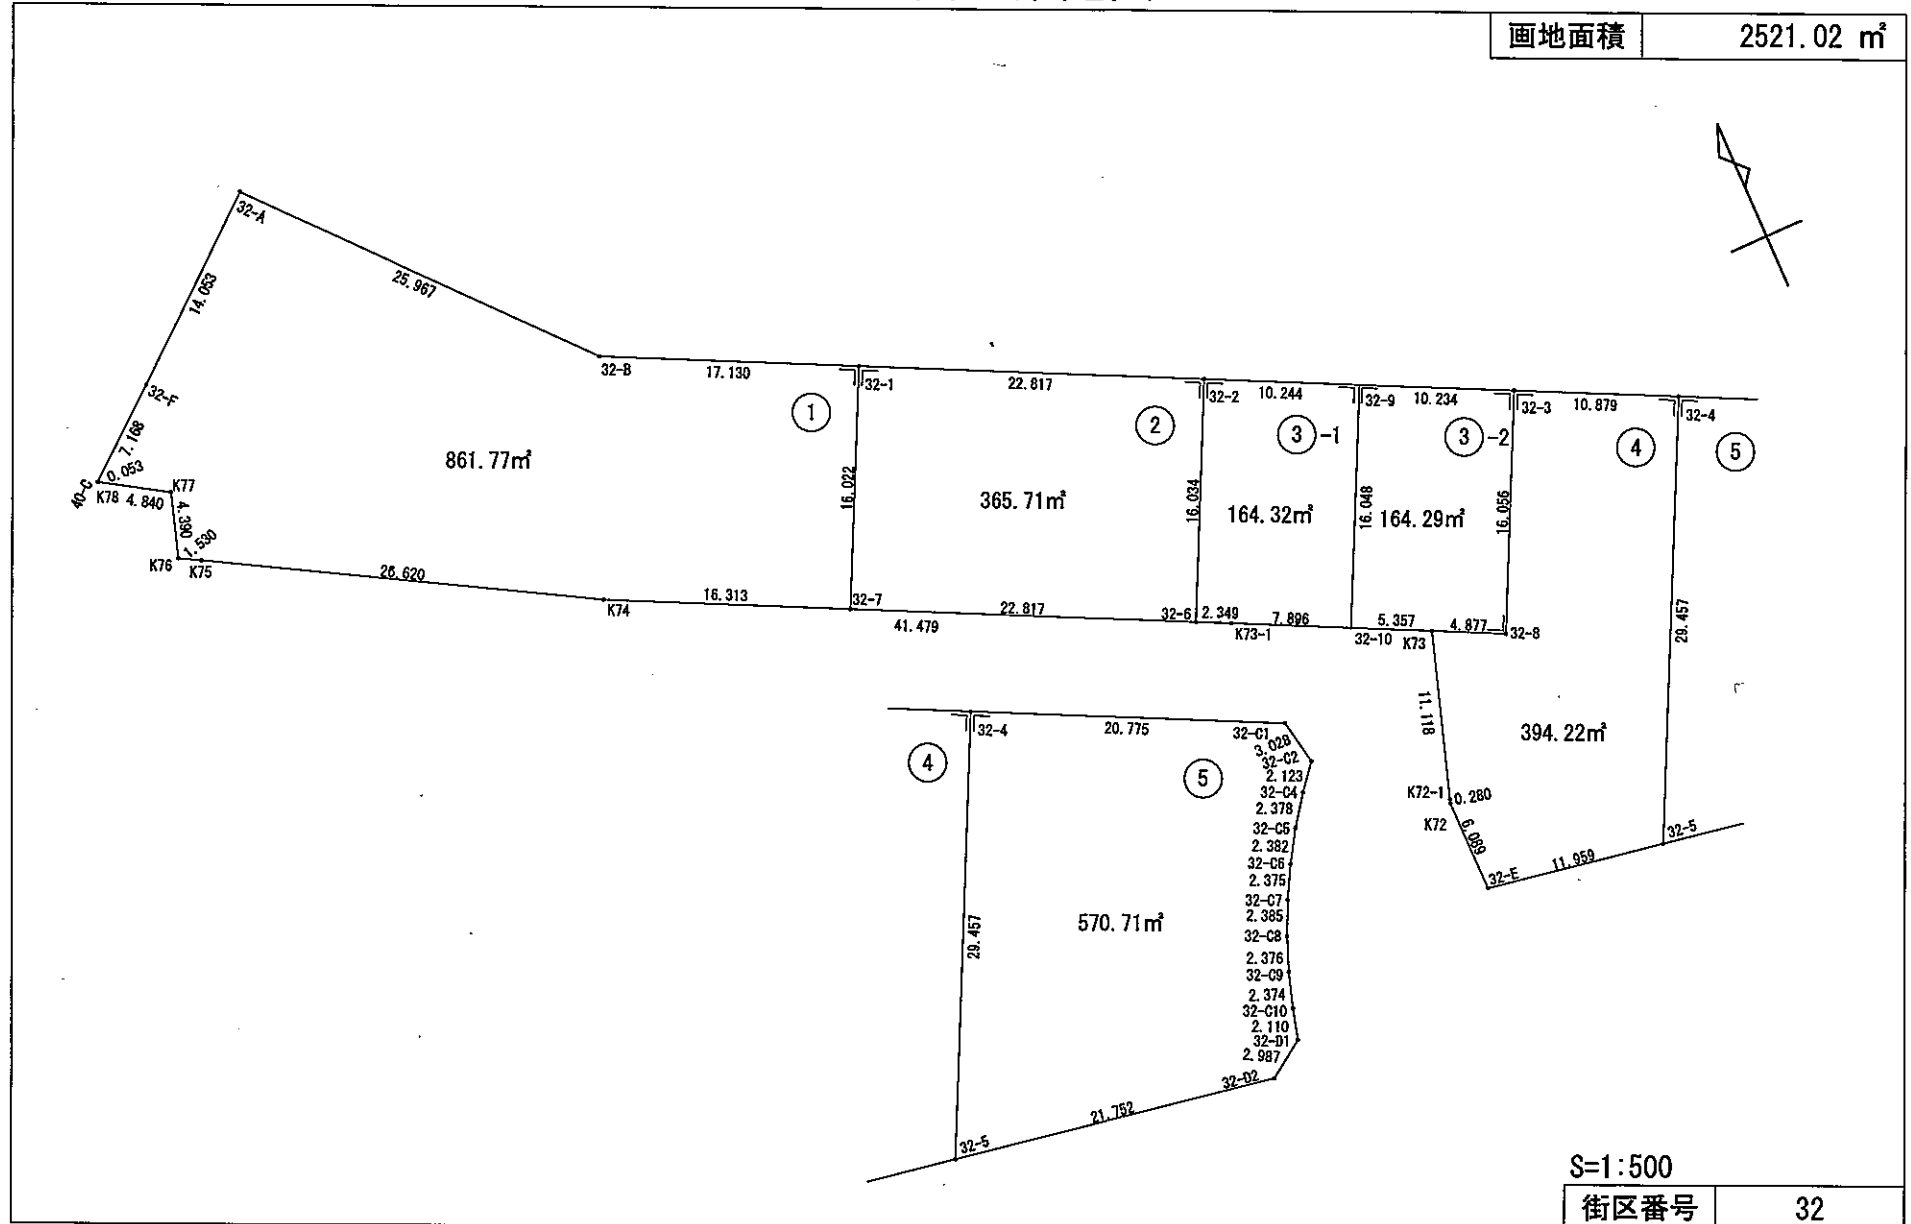

S=1:500

街区番号	32
------	----

平成 26 年 4 月 9 日

面積 (座 標 法) 計 算 書

地 番 : 32-1

測点名	[1] X(i)	[2] X(i+1)-X(i-1)	[3] Y(i)	[4] Y(i+1)-Y(i-1)	[2]*[3]	[1]*[4]	方向角	夾 角	距 離
K78	-126812.494	-0.634	-13204.747	4.851	8371.809598	-615167.408394	97-27-09	179-56-56	4.840'
K77	-126813.121	-4.991	-13199.948	5.278	65880.940468	-669319.652638	173-44-02	256-16-53	4.390
K76	-126817.485	-4.504	-13199.469	2.003	59450.408376	-254015.422455	95-15-36	101-31-34	1.530
K75	-126817.625	-2.581	-13197.945	28.032	34063.896045	-3554951.664000	95-15-36	180-00-00	26.620
K74	-126820.066	-2.972	-13171.437	42.812	39145.510764	-5429420.665592	91-51-51	176-36-15	16.313
32-7	-126820.597	15.483	-13155.133	16.817	-203680.924239	-2132741.979749	1-49-56	89-58-05	16.022
32-1	-126804.583	16.562	-13154.620	-16.608	-217866.816440	2105970.514464	271-49-56	90-00-00	17.130
32-B	-126804.035	11.146	-13171.741	-40.827	-146812.225186	5177028.336945	294-05-15	202-15-19	25.967
32-A	-126793.437	-2.034	-13195.447	-29.864	26839.539198	3786559.202568	205-59-19	91-54-04	14.053
32-F	-126806.069	-19.050	-13201.605	-9.352	251490.575250	1185890.357288	206-27-49	180-28-30	7.168
40-C	-126812.487	-6.425	-13204.799	-3.142	84840.833575	398444.834154	97-30-13	71-02-24	0.053
合計				倍面積	1723.547409	-1723.547409			134.086
				面 積	861.7737045	861.7737045			
				地 積	861.77	861.77			

面積 (座 標 法) 計 算 書

地 番 : 32-2

測点名	[1] X(i)	[2] X(i+1)-X(i-1)	[3] Y(i)	[4] Y(i+1)-Y(i-1)	[2]*[3]	[1]*[4]	方向角	夾 角	距 離
32-7	-126820.597	-16.756	-13155.133	22.292	220427.408548	-2827084.748324	91-51-51	90-01-55	22.817
32-6	-126821.339	15.284	-13132.328	23.318	-200714.501152	-2957219.982802	1-49-56	89-58-05	16.034
32-2	-126805.313	16.756	-13131.815	-22.292	-220036.692140	2826744.037396	271-49-56	90-00-00	22.817
32-1	-126804.583	-15.284	-13154.620	-23.318	201055.212080	2956829.266394	181-49-56	90-00-00	16.022
合計				倍面積	731.427336	-731.427336			77.690
				面 積	365.7136680	365.7136680			
				地 積	365.71	365.71			

画地面積（座標法）計算書

画地番号： 32-3-1

測点名	[1] X(i)	[2] X(i+1)-X(i-1)	[3] Y(i)	[4] Y(i+1)-Y(i-1)	[2]*[3]	[1]*[4]	方向角	夾角	距離
32-9	-126805.640	16.367	-13121.576	-9.726	-214760.834392	1233311.654640	271-49-56	90-00-00	10.244
32-2	-126805.313	-15.699	-13131.815	-10.752	206156.363685	1363410.725376	181-49-56	90-00-00	16.034
32-6	-126821.339	-16.102	-13132.328	1.834	211456.745456	-232590.335726	91-51-51	90-01-55	2.349
K73-1	-126821.415	-0.341	-13129.981	10.239	4477.323521	-1298524.468185	91-55-11	180-03-20	7.896
32-10	-126821.680	15.775	-13122.089	8.405	-207000.953975	-1065936.220400	1-49-56	89-54-45	16.048
合計					倍面積 328.644295	-328.644295			52.571
					面積 164.3221475	164.3221475			
					確定面積 164.32	164.32			

画地面積（座標法）計算書

画地番号： 32-3-2

測点名	[1] X(i)	[2] X(i+1)-X(i-1)	[3] Y(i)	[4] Y(i+1)-Y(i-1)	[2]*[3]	[1]*[4]	方向角	夾角	距離
32-3	-126805.967	16.375	-13111.347	-9.715	-214698.307125	1231919.969405	271-49-56	90-00-00	10.234
32-9	-126805.640	-15.713	-13121.576	-10.742	206179.323688	1362146.184880	181-49-56	90-00-00	16.048
32-10	-126821.680	-16.219	-13122.089	4.840	212827.161491	-613816.931200	91-55-11	90-05-15	5.357
K73	-126821.859	-0.335	-13116.736	10.228	4394.106560	-1297133.973852	91-49-56	179-54-45	4.877
32-8	-126822.015	15.892	-13111.861	5.389	-208373.695012	-683443.838835	1-49-56	90-00-00	16.056
合計					倍面積 328.589602	-328.589602			52.572
					面積 164.2948010	164.2948010			
					確定面積 164.29	164.29			

面積（座標法）計算書

地番：32-4

測点名	[1] X(i)	[2] X(i+1)-X(i-1)	[3] Y(i)	[4] Y(i+1)-Y(i-1)	[2]*[3]	[1]*[4]	方向角	夾角	距離
32-3	-126805.967	-15.700	-13111.347	-11.387	205848.147900	1443939.546229	181-49-56	90-00-00	16.056
32-8	-126822.015	-15.892	-13111.861	-5.389	208373.695012	683443.838835	271-49-56	270-00-00	4.877
K73	-126821.859	-10.895	-13116.736	-3.654	142906.838720	463407.072786	173-41-58	81-52-02	11.118
K72-1	-126832.910	-11.329	-13115.515	1.251	148585.669435	-158667.970410	173-41-58	180-00-00	0.280
K72	-126833.188	-5.835	-13115.485	2.519	76528.854975	-319492.800572	155-52-16	162-10-18	6.089
32-E	-126838.745	-2.569	-13112.996	14.069	33687.286724	-1784494.303405	75-31-50	99-39-34	11.959
32-5	-126835.757	32.430	-13101.416	12.522	-424878.920880	-1588237.349154	1-49-56	106-18-06	29.457
32-4	-126806.315	29.790	-13100.474	-9.931	-390263.120460	1259313.514265	271-49-56	90-00-00	10.879
合計				倍面積	788.451426	-788.451426			90.715
				面積	394.2257130	394.2257130			
				地積	394.22	394.22			

面積 (座 標 法) 計 算 書

地 番 : 32-5

測点名	[1] X(i)	[2] X(i+1)-X(i-1)	[3] Y(i)	[4] Y(i+1)-Y(i-1)	[2]*[3]	[1]*[4]	方向角	夾 角	距 離
32-5	-126835.757	-24.007	-13101.416	20.120	314525.693912	-2551935.430840	75-31-50	73-41-54	21.752
32-D2	-126830.322	7.993	-13080.354	22.604	-104551.269522	-2866872.598488	31-04-16	135-32-26	2.987
32-D1	-126827.764	4.640	-13078.812	1.200	-60685.687680	-152193.316800	350-40-41	139-36-25	2.110
32-C10	-126825.682	4.440	-13079.154	-0.612	-58071.443760	77617.317384	353-28-39	182-47-58	2.374
32-C9	-126823.324	4.731	-13079.424	-0.387	-61878.754944	49080.626388	357-10-03	183-41-24	2.376
32-C8	-126820.951	4.758	-13079.541	-0.087	-62232.456078	11033.422737	0-43-18	183-33-15	2.385
32-C7	-126818.566	4.754	-13079.511	0.210	-62179.995294	-26631.898860	4-20-54	183-37-36	2.375
32-C6	-126816.197	4.728	-13079.331	0.510	-61839.076968	-64676.260470	7-58-00	183-37-06	2.382
32-C5	-126813.838	4.688	-13079.001	0.809	-61314.356688	-102592.394942	11-37-15	183-39-15	2.378
32-C4	-126811.509	4.379	-13078.522	1.030	-57270.847838	-130615.854270	15-01-29	183-24-14	2.123
32-C2	-126809.459	4.530	-13077.971	-1.187	-59243.208630	150522.827833	324-58-16	129-56-47	3.028
32-C1	-126806.979	3.144	-13079.709	-22.503	-41122.605096	2853537.448437	271-49-56	126-51-40	20.775
32-4	-126806.315	-28.778	-13100.474	-21.707	377005.440772	2752584.679705	181-49-56	90-00-00	29.457
合計				倍面積	1141.432186	-1141.432186			96.502
				面積	570.7160930	570.7160930			
				地積	570.71	570.71			