


画地確定原子一覽表

画地面積

1305.65 m²

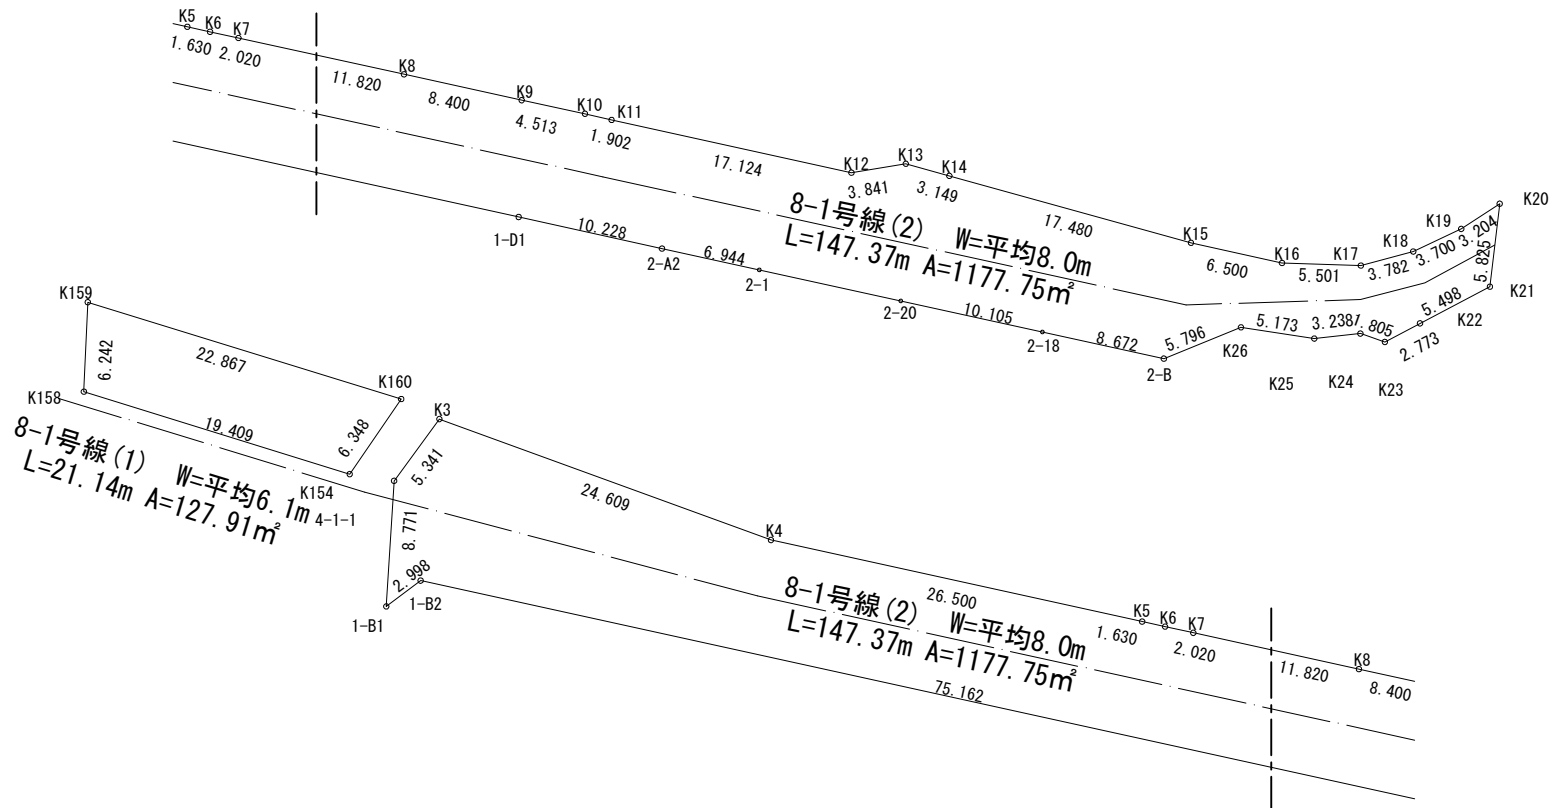

公共用地面積（座標法）計算書

画地番号： 区8-1(1)

測点名	[1] X(i)	[2] X(i+1)-X(i-1)	[3] Y(i)	[4] Y(i+1)-Y(i-1)	[2]*[3]	[1]*[4]	方向角	夾 角	距 離
K159	-126733.587	0.513	-12847.073	-22.124	-6590.548449	2803853.878788	182-32-03	75-22-04	6.242
K158	-126739.823	-11.987	-12847.349	18.261	154001.172463	-2314395.907803	107-14-10	104-42-07	19.409
K154	-126745.574	-0.513	-12828.812	22.124	6581.180556	-2804119.079176	34-24-13	107-10-03	6.348
K160	-126740.336	11.987	-12825.225	-18.261	-153735.972075	2314405.275696	287-09-59	72-45-46	22.867
合計				倍面積 面積 地 積	255.832495 127.9162475 127.91	-255.832495 127.9162475 127.91			54.866



公共用地面積（座標法）計算書

画地番号： 区8-1(2)

測点名	[1] X(i)	[2] X(i+1)-X(i-1)	[3] Y(i)	[4] Y(i+1)-Y(i-1)	[2]*[3]	[1]*[4]	方向角	夾 角	距 離
K3	-126741.733	4.123	-12822.562	-26.275	-52867.423126	3330139.034575	216-13-11	106-10-54	5.341
4-1-1	-126746.042	-13.063	-12825.718	-3.703	167542.354234	469340.593526	183-34-32	147-21-21	8.771
1-B1	-126754.796	-6.954	-12826.265	1.850	89193.846810	-234496.372600	53-05-45	49-31-13	2.998
1-B2	-126752.996	-14.320	-12823.868	75.810	183637.789760	-9609144.626760	102-23-04	229-17-19	75.162
1-D1	-126769.116	-18.321	-12750.455	83.401	233601.086055	-10572671.043516	102-25-38	180-02-34	10.228
2-A2	-126771.317	-3.689	-12740.467	16.771	46999.582763	-2126081.757407	102-22-23	179-56-45	6.944
2-1	-126772.805	-3.652	-12733.684	16.654	46503.413968	-2111274.294470	102-21-55	179-59-32	10.105
2-20	-126774.969	-4.329	-12723.813	19.741	55081.386477	-2502664.663029	102-22-19	180-00-24	10.105
2-18	-126777.134	-4.022	-12713.943	18.341	51135.478746	-2325219.414694	102-21-53	179-59-34	8.672
2-B	-126778.991	0.323	-12705.472	13.841	-4103.867456	-1754748.014431	67-54-18	145-32-25	5.796
K26	-126776.811	1.397	-12700.102	10.483	-17742.042494	-1329001.309713	98-42-24	210-48-06	5.173
K25	-126777.594	-0.434	-12694.989	8.332	5509.625226	-1056310.913208	83-48-44	165-06-20	3.238
K24	-126777.245	-0.236	-12691.770	4.927	2995.257720	-624631.486115	108-54-24	205-05-40	1.805
K23	-126777.830	0.712	-12690.062	4.159	-9035.324144	-527268.994970	62-06-48	133-12-24	2.773
K22	-126776.533	3.853	-12687.611	7.319	-48885.365183	-927877.445027	62-17-52	180-11-04	5.498
K21	-126773.977	8.341	-12682.743	5.551	-105786.759363	-703722.346327	6-44-00	124-26-08	5.825
K20	-126768.192	4.030	-12682.060	-1.997	-51108.701800	253156.079424	236-46-52	50-02-52	3.204
K19	-126769.947	-3.333	-12684.740	-6.027	42278.238420	764042.470569	244-45-28	187-58-36	3.700
K18	-126771.525	-2.554	-12688.087	-7.001	32405.374198	887527.446525	255-02-43	190-17-15	3.782
K17	-126772.501	-0.798	-12691.741	-9.152	10128.009318	1160221.929152	271-51-16	196-48-33	5.501
K16	-126772.323	1.584	-12697.239	-11.844	-20112.426576	1501491.393612	282-29-33	190-38-17	6.500
K15	-126770.917	6.074	-12703.585	-23.191	-77161.575290	2939944.336147	285-29-20	182-59-47	17.480
K14	-126766.249	5.508	-12720.430	-19.880	-70064.128440	2520113.030120	285-28-14	179-58-54	3.149
K13	-126765.409	0.224	-12723.465	-6.826	-2850.056160	865300.681834	260-46-14	155-18-00	3.841
K12	-126766.025	3.058	-12727.256	-20.516	-38919.948848	2600731.768900	282-23-22	201-37-08	17.124
K11	-126762.351	4.106	-12743.981	-18.577	-52326.785986	2354864.194527	283-07-48	180-44-26	1.902
K10	-126761.919	1.377	-12745.833	-6.265	-17551.012041	794163.422535	282-05-12	178-57-24	4.513
K9	-126760.974	2.751	-12750.246	-12.617	-35075.926746	1599343.208958	282-24-54	180-19-42	8.400
K8	-126759.168	4.337	-12758.450	-19.750	-55333.397650	2503493.568000	282-21-51	179-56-57	11.820
K7	-126756.637	2.963	-12769.996	-13.519	-37837.498148	1713622.975603	282-21-01	179-59-10	2.020
K6	-126756.205	0.783	-12771.969	-3.565	-10000.451727	451885.870825	282-26-01	180-05-00	1.630
K5	-126755.854	6.040	-12773.561	-27.474	-77152.308440	3482490.332796	282-23-48	179-57-47	26.500
K4	-126750.165	14.121	-12799.443	-49.001	-180740.934603	6210884.835165	290-02-17	187-38-29	24.609
合計				倍面積 面積 地 積	2355.509474 1177.7547370 1177.75	-2355.509474 1177.7547370 1177.75			314.109

画地確定原子一覽表

画地面積	230.62 m ²
------	-----------------------

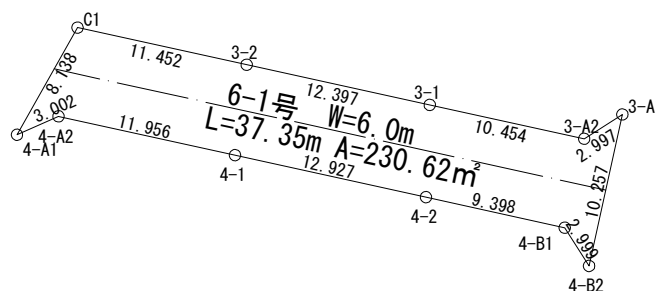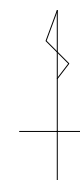

S=1:500

路線番号	6-1号線
------	-------


公 共 用 地 面 積 (座 標 法) 計 算 書

画地番号： 区6-1


測点名	[1] X(i)	[2] X(i+1)-X(i-1)	[3] Y(i)	[4] Y(i+1)-Y(i-1)	[2]*[3]	[1]*[4]	方向角	夾 角	距 離
C1	-126810.063	-4.631	-12794.552	-15.188	59251.570312	1925991.236844	209-27-24	107-04-41	8.138
4-A1	-126817.149	-5.867	-12798.554	-1.259	75089.116318	159662.790591	66-02-22	36-34-58	3.002
4-A2	-126815.930	-1.350	-12795.811	14.420	17274.344850	-1828685.710600	102-24-28	216-22-06	11.956
4-1	-126818.499	-5.347	-12784.134	24.302	68356.764498	-3081943.162698	102-24-34	180-00-06	12.927
4-2	-126821.277	-4.798	-12771.509	21.803	61277.700182	-2765084.302431	102-24-45	180-00-11	9.398
4-B1	-126823.297	-4.549	-12762.331	10.789	58055.843719	-1368296.551333	147-30-09	225-05-24	2.999
4-B2	-126825.826	7.489	-12760.720	3.814	-95565.032080	-483713.700364	12-24-08	44-53-59	10.257
3-A1	-126815.808	8.410	-12758.517	-0.326	-107299.127970	41341.953408	237-33-03	45-08-55	2.997
3-A2	-126817.416	0.633	-12761.046	-12.740	-8077.742118	1615653.879840	282-22-42	224-49-39	10.454
3-1	-126815.175	4.898	-12771.257	-22.320	-62553.616786	2830514.706000	282-22-33	179-59-51	12.397
3-2	-126812.518	5.112	-12783.366	-23.295	-65348.566992	2954097.606810	282-22-43	180-00-10	11.452
合計				倍面積	461.253933	-461.253933			95.977
				面 積	230.6269665	230.6269665			
				地 積	230.62	230.62			

画地確定原子一覽表

画地面積	685.48 m ²
------	-----------------------

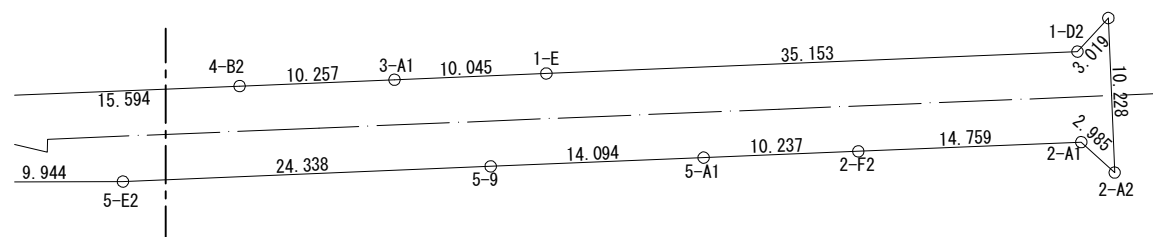

6-2号 W=平均5.4m
L=125.33m A=685.48m²

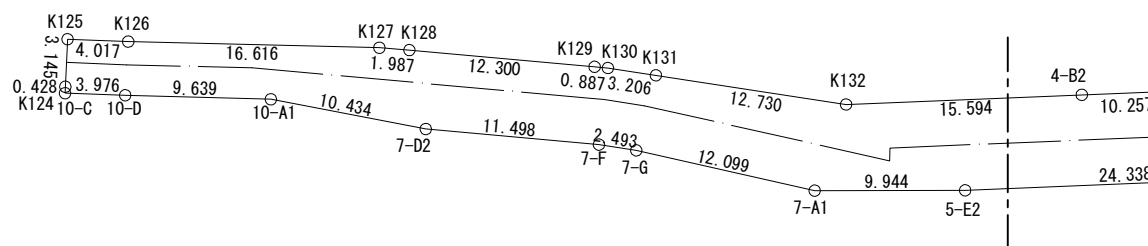

S=1:500

路線番号	6-2号線
------	-------


公共用地面積（座標法）計算書

画地番号： 区6-2

測点名	[1] X(i)	[2] X(i+1)-X(i-1)	[3] Y(i)	[4] Y(i+1)-Y(i-1)	[2]*[3]	[1]*[4]	方向角	夾 角	距 離
1-D1	-126769.116	-0.343	-12750.455	-8.363	4373.406065	1060170.117108	147-25-53	45-00-15	3.019
1-D2	-126771.660	-27.747	-12748.830	-3.905	353741.786010	495043.332300	192-22-32	224-56-39	25.803
1-I	-126796.863	-29.110	-12754.360	-6.388	371279.419600	809978.360844	192-23-09	180-00-37	4.000
1-F	-126800.770	-9.133	-12755.218	-2.004	116493.405994	254108.743080	192-22-07	179-58-58	5.350
1-E	-126805.996	-15.038	-12756.364	-3.299	191830.201832	418332.980804	192-22-34	180-00-27	10.045
3-A1	-126815.808	-19.830	-12758.517	-4.356	253001.392110	552409.659648	192-24-08	180-01-34	10.257
4-B2	-126825.826	-25.249	-12760.720	-5.550	322195.419280	703883.334300	192-23-37	179-59-29	15.594
K132	-126841.057	-26.910	-12764.067	-8.412	343481.042970	1066986.971484	203-26-44	191-03-07	12.730
K131	-126852.736	-14.620	-12769.132	-6.341	186684.709840	804373.198976	203-27-16	180-00-32	3.206
K130	-126855.677	-3.775	-12770.408	-1.578	48208.290200	200178.258306	199-54-21	176-27-05	0.887
K129	-126856.511	-12.400	-12770.710	-4.486	158356.804000	569078.308346	199-53-15	179-58-54	12.300
K128	-126868.077	-13.442	-12774.894	-4.839	171720.125148	613914.624603	199-14-47	179-21-32	1.987
K127	-126869.953	-17.837	-12775.549	-5.275	227877.467513	669239.002075	196-08-36	176-53-49	16.616
K126	-126885.914	-19.803	-12780.169	-5.792	253085.686707	734923.213888	196-57-51	180-49-15	4.017
K125	-126889.756	-4.778	-12781.341	1.830	61069.247298	-232208.253480	107-19-01	90-21-10	3.145
K124	-126890.692	-1.063	-12778.339	3.411	13583.374357	-432824.150412	107-15-01	179-56-00	0.428
10-C	-126890.819	3.681	-12777.930	1.553	-47035.560330	-197061.441907	16-43-17	89-28-16	3.976
10-D	-126887.011	13.059	-12776.786	3.851	-166852.048374	-488641.879361	16-18-37	179-35-20	9.639
10-A1	-126877.760	18.660	-12774.079	7.216	-238364.314140	-915549.916160	25-36-17	189-17-40	10.434
7-D2	-126868.351	20.222	-12769.570	8.419	-258226.244540	-1068104.647069	19-52-48	174-16-31	11.498
7-F	-126857.538	13.098	-12765.660	4.907	-167204.614680	-622489.938966	23-34-22	183-41-34	2.493
7-G	-126855.253	13.022	-12764.663	6.575	-166221.441586	-834073.288475	27-27-09	183-52-47	12.099
7-A1	-126844.516	20.359	-12759.085	8.088	-259762.211515	-1025918.445408	14-37-13	167-10-04	9.944
5-E2	-126834.894	33.395	-12756.575	7.726	-426005.822125	-979926.391044	12-22-30	177-45-17	24.338
5-9	-126811.121	37.540	-12751.359	8.236	-478686.016860	-1044416.392556	12-22-22	179-59-52	14.094
5-A1	-126797.354	23.764	-12748.339	5.222	-302951.527996	-662135.782588	12-25-19	180-02-57	10.237
2-F2	-126787.357	24.413	-12746.137	5.367	-311171.442581	-680467.745019	12-22-58	179-57-39	14.759
2-A1	-126772.941	16.040	-12742.972	5.670	-204397.270880	-718802.575470	57-02-40	224-39-42	2.985
2-A2	-126771.317	3.825	-12740.467	-7.483	-48732.286275	948629.765111	282-25-38	45-22-58	10.228
合計				倍面積	1370.977042	-1370.977042			266.108
				面 積	685.4885210	685.4885210			
				地 積	685.48	685.48			

画地確定原子一覽表

画地面積	622.98 m ²
------	-----------------------

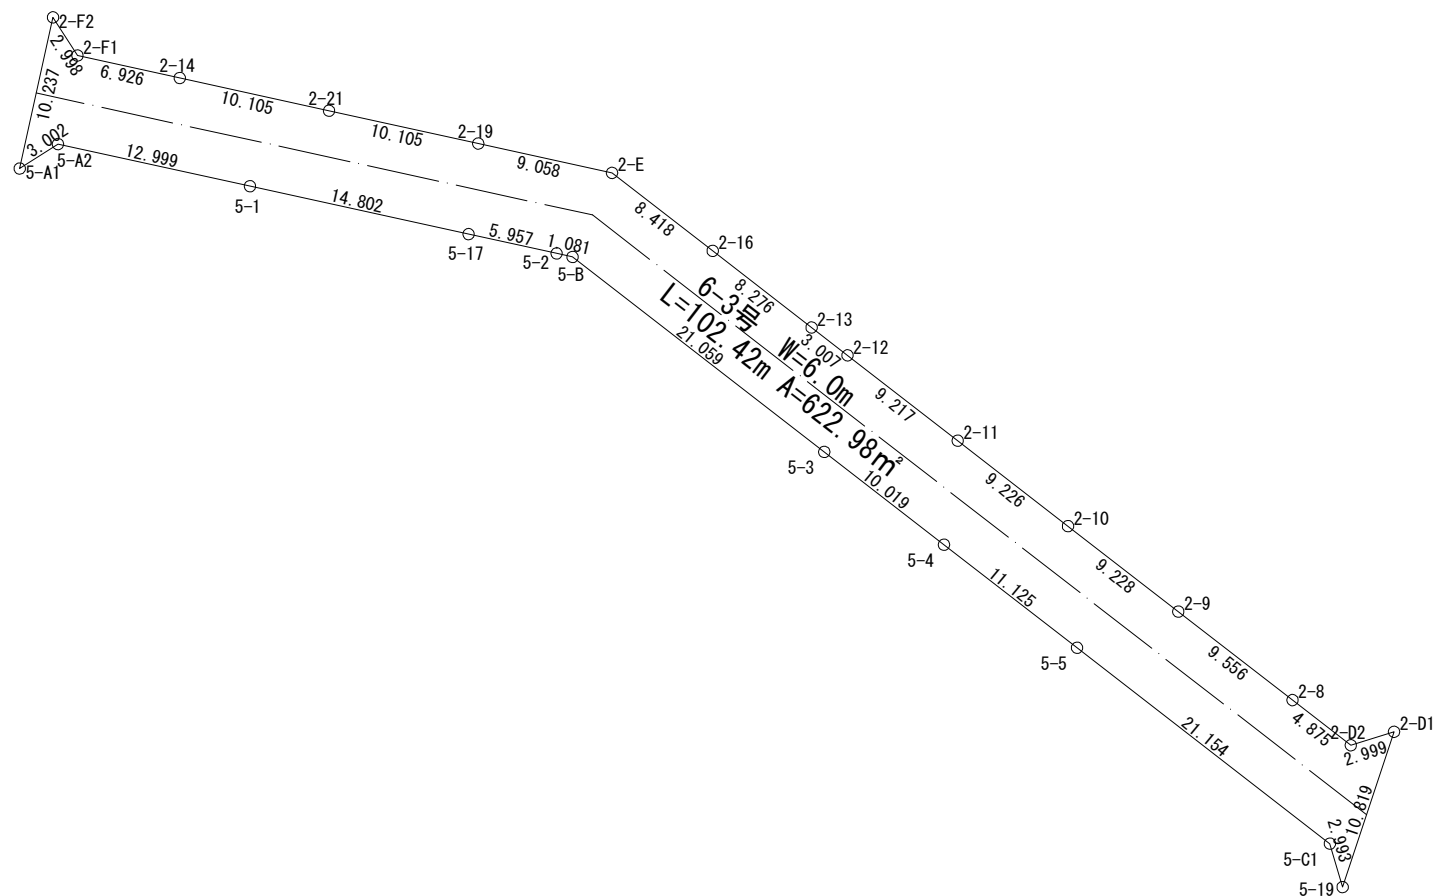

S=1:500

路線番号	6-3号線
------	-------


公共用地面積（座標法）計算書

画地番号： 区6-3

測点名	[1] X(i)	[2] X(i+1)-X(i-1)	[3] Y(i)	[4] Y(i+1)-Y(i-1)	[2]*[3]	[1]*[4]	方向角	夾 角	距 離
2-F2	-126787.357	-7.473	-12746.137	-3.820	95251.881801	484327.703740	192-25-19	45-05-01	10.237
5-A1	-126797.354	-8.382	-12748.339	0.328	106856.577498	-41589.532112	57-26-54	45-01-35	3.002
5-A2	-126795.739	-1.169	-12745.809	15.227	14899.850721	-1930718.717753	102-22-02	224-55-08	12.999
5-1	-126798.523	-5.955	-12733.112	27.155	75825.681960	-3443213.892065	102-22-14	180-00-12	14.802
5-17	-126801.694	-4.447	-12718.654	20.277	56559.854338	-2571157.949238	102-22-05	179-59-51	5.957
5-2	-126802.970	-1.507	-12712.835	6.875	19158.242345	-871770.418750	102-20-21	179-58-16	1.081
5-B	-126803.201	-13.129	-12711.779	17.703	166892.946491	-2244797.067303	127-46-06	205-25-45	21.059
5-3	-126816.099	-19.035	-12695.132	24.567	241651.837620	-3115491.104133	127-46-16	180-00-10	10.019
5-4	-126822.236	-12.951	-12687.212	16.714	164312.082612	-2119706.852504	127-46-13	179-59-57	11.125
5-5	-126829.050	-19.770	-12678.418	25.516	250652.323860	-3236170.039800	127-46-05	179-59-52	21.154
5-C1	-126842.006	-15.828	-12661.696	17.565	200409.324288	-2227979.835390	163-38-30	215-52-25	2.993
5-C2	-126844.878	7.398	-12660.853	4.247	-93664.990494	-538710.196866	18-20-16	34-41-46	10.819
2-D1	-126834.608	9.380	-12657.449	0.540	-118726.871620	-68490.688320	252-44-14	54-23-58	2.999
2-D2	-126835.498	2.096	-12660.313	-6.718	-26536.016048	852080.875564	307-46-04	235-01-50	4.875
2-8	-126832.512	8.839	-12664.167	-11.408	-111938.572113	1446905.296896	307-46-09	180-00-05	9.556
2-9	-126826.659	11.505	-12671.721	-14.848	-145788.150105	1883122.232832	307-46-17	180-00-08	9.228
2-10	-126821.007	11.303	-12679.015	-14.587	-143310.906545	1849938.029109	307-46-13	179-59-56	9.226
2-11	-126815.356	11.296	-12686.308	-14.579	-143304.535168	1848841.075124	307-46-03	179-59-50	9.217
2-12	-126809.711	7.487	-12693.594	-9.663	-95036.938278	1225362.237393	307-46-23	180-00-20	3.007
2-13	-126807.869	6.911	-12695.971	-8.919	-87741.855581	1130999.383611	307-46-12	179-59-49	8.276
2-16	-126802.800	10.225	-12702.513	-13.196	-129883.195425	1673289.748800	307-46-16	180-00-04	8.418
2-E	-126797.644	7.099	-12709.167	-15.501	-90222.376533	1965490.279644	282-23-12	154-36-56	9.058
2-19	-126795.701	4.110	-12718.014	-18.717	-52271.037540	2373235.135617	282-22-59	179-59-47	10.105
2-21	-126793.534	4.334	-12727.884	-19.740	-55162.649256	2502904.361160	282-22-59	180-00-00	10.105
2-14	-126791.367	3.653	-12737.754	-16.635	-46531.015362	2109174.390045	282-23-20	180-00-21	6.926
2-F1	-126789.881	4.010	-12744.519	-8.383	-51105.521190	1062879.572423	327-20-18	224-56-58	2.998
合計				倍面積	1245.972276	-1245.972276			229.241
				面 積	622.9861380	622.9861380			
				地 積	622.98	622.98			

画地確定原子一覽表

画地面積	570.63 m ²
------	-----------------------

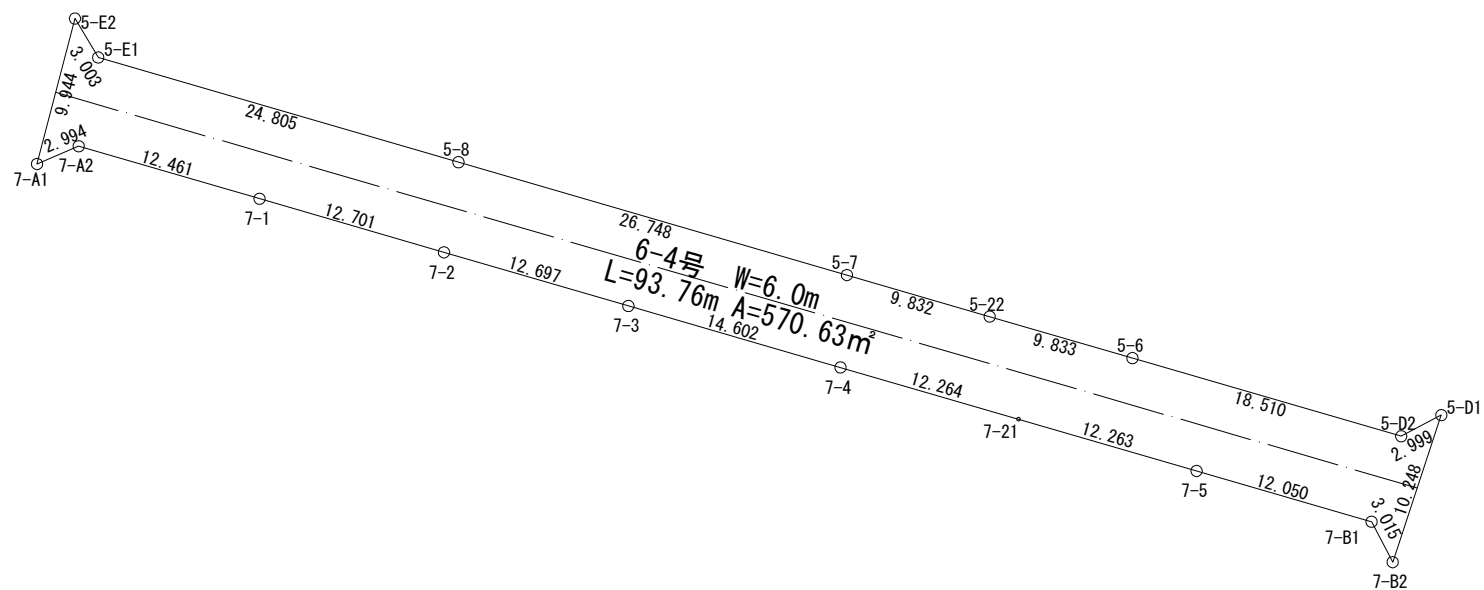

S=1:500

路線番号	6-4号線
------	-------


公 共 用 地 面 積 (座 標 法) 計 算 書

画地番号： 区6-4

測点名	[1] X(i)	[2] X(i+1)-X(i-1)	[3] Y(i)	[4] Y(i+1)-Y(i-1)	[2]*[3]	[1]*[4]	方向角	夾 角	距 離
5-E2	-126834.894	-7.046	-12756.575	-4.053	89882.827450	514061.825382	194-37-13	45-32-29	9.944
7-A1	-126844.516	-8.444	-12759.085	0.243	107737.713740	-30823.217388	66-50-03	52-12-50	2.994
7-A2	-126843.338	-2.299	-12756.332	14.719	29326.807268	-1867007.092022	106-12-09	219-22-06	12.461
7-1	-126846.815	-7.020	-12744.366	24.163	89465.449320	-3064999.590845	106-11-51	179-59-42	12.701
7-2	-126850.358	-7.086	-12732.169	24.390	90220.149534	-3093880.231620	106-12-09	180-00-18	12.697
7-3	-126853.901	-7.617	-12719.976	26.215	96888.057192	-3325475.014715	106-12-03	179-59-54	14.602
7-4	-126857.975	-7.496	-12705.954	25.799	95243.831184	-3272808.897025	106-12-08	180-00-05	12.264
7-21	-126861.397	-6.843	-12694.177	23.553	86866.253211	-2987966.483541	106-11-56	179-59-48	12.263
7-5	-126864.818	-6.783	-12682.401	23.348	86024.725983	-2962039.770664	106-12-00	180-00-04	12.050
7-B1	-126868.180	-6.034	-12670.829	12.968	76455.782186	-1645226.558240	152-24-54	226-12-54	3.015
7-B2	-126870.852	7.058	-12669.433	4.612	-89420.858114	-585128.369424	18-17-24	45-52-30	10.248
5-D1	-126861.122	8.334	-12666.217	0.562	-105560.252478	-71295.950564	242-15-21	43-57-57	2.999
5-D2	-126862.518	3.771	-12668.871	-20.428	-47774.312541	2591547.517704	286-12-34	223-57-13	18.510
5-6	-126857.351	7.911	-12686.645	-27.216	-100364.048595	3452549.664816	286-12-17	179-59-43	9.833
5-22	-126854.607	5.489	-12696.087	-18.883	-69688.821543	2395395.543981	286-12-43	180-00-26	9.832
5-7	-126851.862	10.212	-12705.528	-35.126	-129748.851936	4455798.504612	286-12-36	179-59-53	26.748
5-8	-126844.395	14.392	-12731.213	-49.504	-183227.617496	6279304.930080	286-12-39	180-00-03	24.805
5-E1	-126837.470	9.501	-12755.032	-25.362	-121185.559032	3216851.914140	329-04-44	222-52-05	3.003
合計				倍面積	1141.275333	-1141.275333			210.969
				面 積	570.6376665	570.6376665			
				地 積	570.63	570.63			

画地確定原子一覽表

画地面積	589.11m ²
------	----------------------

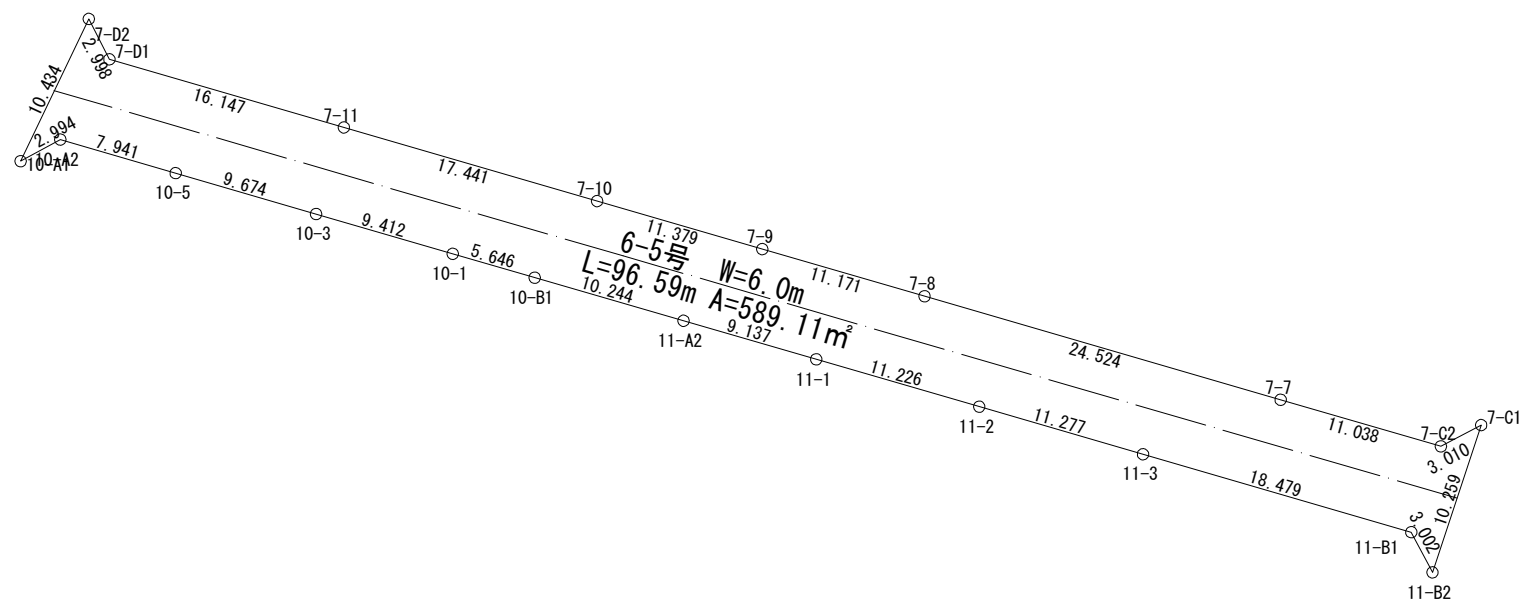

S=1:500

路線番号	6-5号線
------	-------


公共用地面積（座標法）計算書

画地番号： 区6-5

測点名	[1] X(i)	[2] X(i+1)-X(i-1)	[3] Y(i)	[4] Y(i+1)-Y(i-1)	[2]*[3]	[1]*[4]	方向角	夾 角	距 離
7-D2	-126868.351	-6.738	-12769.570	-5.871	86041.362660	744844.088721	205-36-17	52-37-22	10.434
10-A1	-126877.760	-7.979	-12774.079	-1.879	101924.376341	238403.311040	61-27-57	35-51-40	2.994
10-A2	-126876.330	-0.790	-12771.449	10.254	10089.444710	-1300989.887820	106-14-05	224-46-08	7.941
10-5	-126878.550	-4.925	-12763.825	16.912	62861.838125	-2145770.037600	106-14-15	180-00-10	9.674
10-3	-126881.255	-5.337	-12754.537	18.325	68070.963969	-2325098.997875	106-14-17	180-00-02	9.412
10-1	-126883.887	-4.211	-12745.500	14.458	53671.300500	-1834487.238246	106-14-22	180-00-05	5.646
10-B1	-126885.466	-4.428	-12740.079	15.261	56413.069812	-1936399.096626	106-08-51	179-54-29	10.244
11-A2	-126888.315	-5.398	-12730.239	18.614	68717.830122	-2361899.095410	106-11-58	180-03-07	9.137
11-1	-126890.864	-5.682	-12721.465	19.554	72283.364130	-2481223.954656	106-12-20	180-00-22	11.226
11-2	-126893.997	-6.280	-12710.685	21.609	79823.101800	-2742052.381173	106-12-16	179-59-56	11.277
11-3	-126897.144	-8.303	-12699.856	28.574	105446.904368	-3625958.992656	106-12-06	179-59-50	18.479
11-B1	-126902.300	-7.812	-12682.111	19.144	99072.651132	-2429417.631200	152-13-22	226-01-16	3.002
11-B2	-126904.956	7.085	-12680.712	4.619	-89842.844520	-586173.991764	18-17-31	46-04-09	10.259
7-C1	-126895.215	8.335	-12677.492	0.559	-105666.895820	-70934.425185	242-08-57	43-51-26	3.010
7-C2	-126896.621	1.675	-12680.153	-13.260	-21239.256275	1682649.194460	286-12-31	224-03-34	11.038
7-7	-126893.540	9.927	-12690.752	-34.148	-125981.095104	4333160.603920	286-12-35	180-00-04	24.524
7-8	-126886.694	9.965	-12714.301	-34.276	-126698.009465	4349168.323544	286-12-45	180-00-10	11.171
7-9	-126883.575	6.295	-12725.028	-21.654	-80104.051260	2747536.933050	286-12-25	179-59-40	11.379
7-10	-126880.399	8.045	-12735.955	-27.675	-102460.757975	3511415.042325	286-12-37	180-00-12	17.441
7-11	-126875.530	9.377	-12752.703	-32.253	-119582.096031	4092116.469090	286-12-41	180-00-04	16.147
7-D1	-126871.022	7.179	-12768.208	-16.867	-91662.965232	2139933.528074	332-58-55	226-46-14	2.998
合計				倍面積 面積 地 積	1178.235987 589.1179935 589.11	-1178.235987 589.1179935 589.11			217.433

画地確定原子一覽表

画地面積	544.99 m ²
------	-----------------------

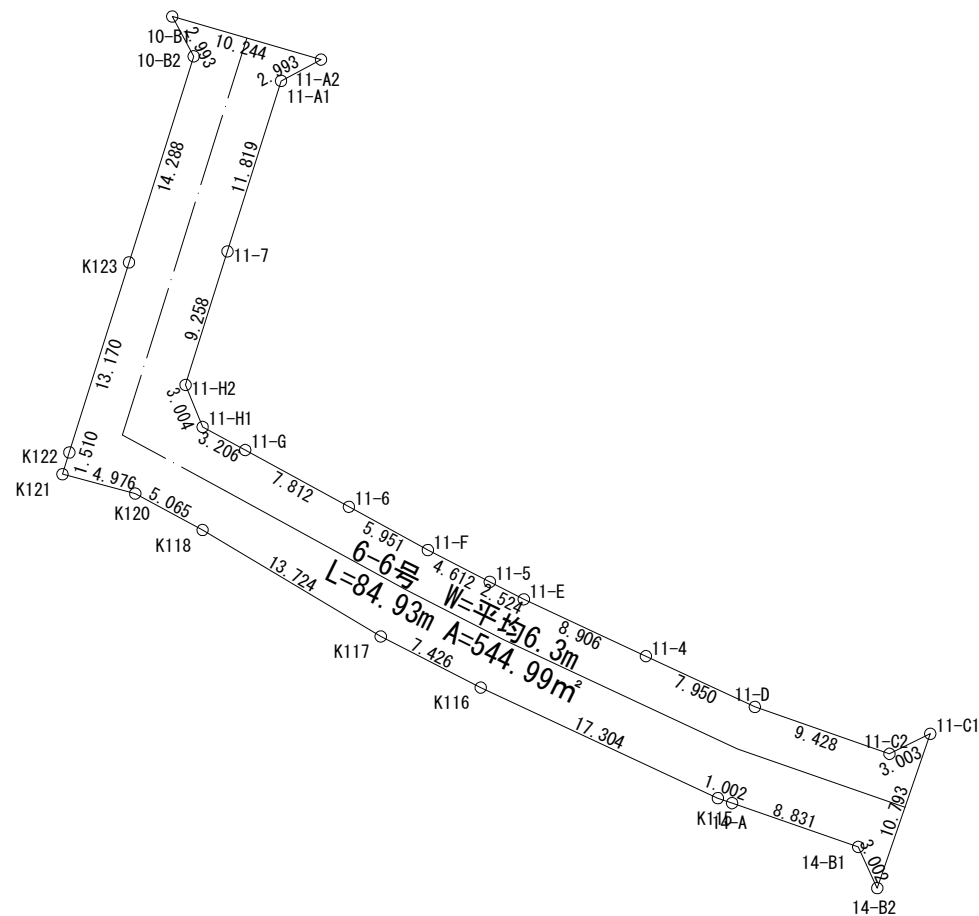

S=1:500

路線番号	6-6号線
------	-------


公共用地面積（座標法）計算書

画地番号： 区6-6

測点名	[1] X(i)	[2] X(i+1)-X(i-1)	[3] Y(i)	[4] Y(i+1)-Y(i-1)	[2]*[3]	[1]*[4]	方向角	夾 角	距 離
10-B1	-126885.466	0.216	-12740.079	-8.416	-2751.857064	1067868.081856	151-35-39	45-26-48	2.993
10-B2	-126888.099	-16.264	-12738.655	-2.858	207181.484920	362646.186942	197-26-22	225-50-43	14.288
K123	-126901.730	-26.197	-12742.937	-8.226	333826.720589	1043893.630980	197-25-30	179-59-08	13.170
K122	-126914.296	-14.007	-12746.881	-4.396	178545.562167	557915.245216	197-24-54	179-59-24	1.510
K121	-126915.737	-2.720	-12747.333	4.357	34672.745760	-552971.866109	104-53-37	87-28-43	4.976
K120	-126917.016	-3.690	-12742.524	9.263	47019.913560	-1175632.319208	118-25-38	193-32-01	5.065
K118	-126919.427	-9.450	-12738.070	16.235	120374.761500	-2060536.897345	120-51-28	182-25-50	13.724
K117	-126926.466	-10.421	-12726.289	18.392	132620.657669	-2334431.562672	117-05-35	176-14-07	7.426
K116	-126929.848	-10.696	-12719.678	22.293	136049.675888	-2829647.101464	115-00-15	177-54-40	17.304
K115	-126937.162	-7.641	-12703.996	16.629	97071.233436	-2110838.066898	109-02-59	174-02-44	1.002
14-A	-126937.489	-3.224	-12703.049	9.289	40954.629976	-1179122.335321	109-09-04	180-06-05	8.831
14-B1	-126940.386	-5.625	-12694.707	9.595	71407.726875	-1217993.003670	155-19-49	226-10-45	3.002
14-B2	-126943.114	7.480	-12693.454	4.758	-94947.035920	-603995.336412	18-57-01	43-37-12	10.793
11-C1	-126932.906	8.885	-12689.949	0.809	-112750.196865	-102688.720954	243-51-42	44-54-41	3.003
11-C2	-126934.229	1.779	-12692.645	-11.599	-22580.215455	1472310.122171	289-12-34	225-20-52	9.428
11-D	-126931.127	6.459	-12701.548	-16.109	-82039.298532	2044733.524843	294-58-44	185-46-10	7.950
11-4	-126927.770	7.117	-12708.754	-15.279	-90448.202218	1939329.397830	294-58-26	179-59-42	8.906
11-E	-126924.010	4.913	-12716.827	-10.318	-62477.771051	1309601.935180	297-11-04	182-12-38	2.524
11-5	-126922.857	3.259	-12719.072	-6.348	-41451.455648	805706.296236	297-10-14	179-59-10	4.612
11-F	-126920.751	4.965	-12723.175	-9.322	-63170.563875	1183155.240822	298-42-51	181-32-37	5.951
11-6	-126917.892	6.613	-12728.394	-12.070	-84172.869522	1531898.956440	298-43-14	180-00-23	7.812
11-G	-126914.138	5.278	-12735.245	-9.672	-67216.623110	1227513.542736	298-22-46	179-39-32	3.206
11-H1	-126912.614	4.307	-12738.066	-3.951	-54862.850262	501431.737914	337-54-04	219-31-18	3.004
11-H2	-126909.831	11.615	-12739.196	1.645	-147965.761540	-208766.671995	17-26-33	219-32-29	9.258
11-7	-126900.999	20.108	-12736.421	6.316	-256103.953468	-801506.709684	17-26-02	179-59-29	11.819
11-A1	-126889.723	12.684	-12732.880	6.182	-161503.849920	-784432.267586	61-56-11	224-30-09	2.993
11-A2	-126888.315	4.257	-12730.239	-7.199	-54192.627423	913468.979685	286-08-51	44-12-40	10.244
合計				倍面積	1089.980467	-1089.980467			194.794
				面 積	544.9902335	544.9902335			
				地 積	544.99	544.99			

画地確定原子一覽表

画地面積 m²

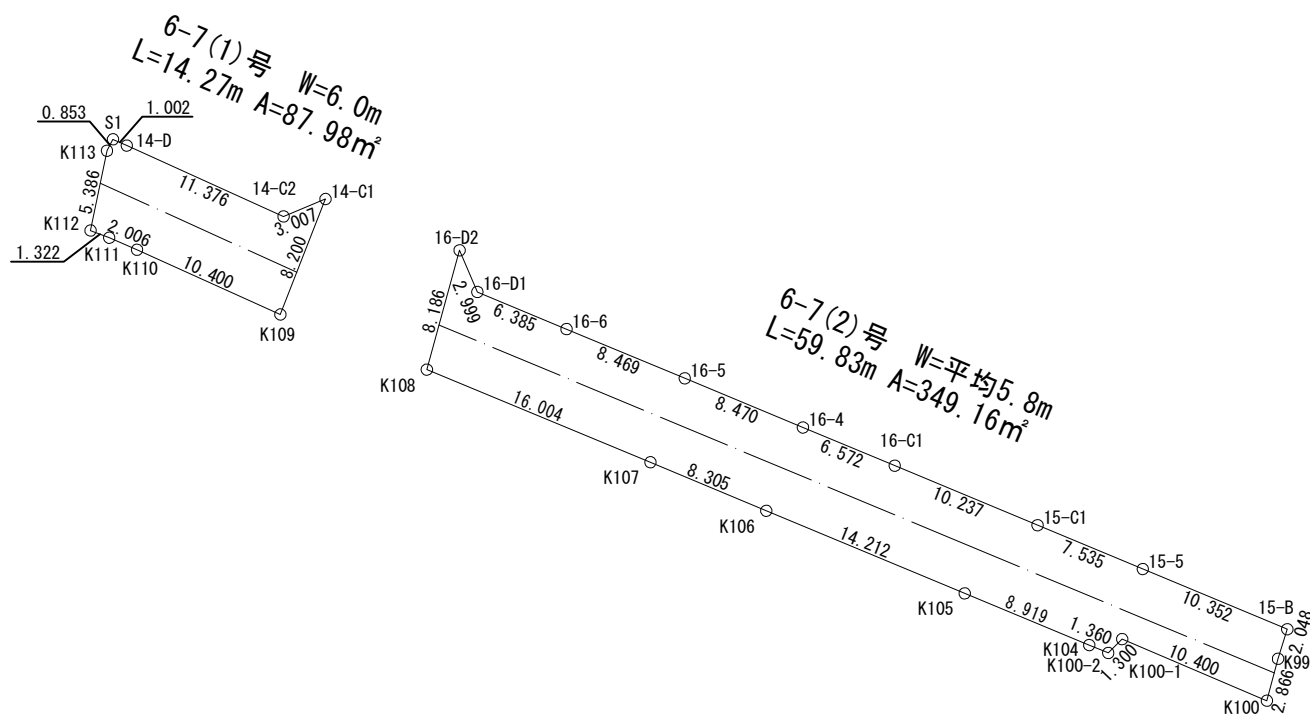

S=1:500
 路線番号 6-7号線

公 共 用 地 面 積 (座 標 法) 計 算 書

画地番号 : 区6-7(1)

測点名	[1] X(i)	[2] X(i+1)-X(i-1)	[3] Y(i)	[4] Y(i+1)-Y(i-1)	[2]*[3]	[1]*[4]	方向角	夾 角	距 離
K109	-126984.811	3.358	-12709.770	12.464	-42679.407660	-1582738.684304	21-20-55	87-03-12	8.200
14-C1	-126977.174	6.483	-12706.785	0.208	-82378.087155	-26411.252192	247-26-04	46-05-09	3.007
14-C2	-126978.328	3.535	-12709.562	-13.142	-44928.301670	1668749.186576	294-20-29	226-54-25	11.376
14-D	-126973.639	5.102	-12719.927	-11.278	-64897.067554	1432008.700642	294-20-23	179-59-54	1.002
S1	-126973.226	-0.342	-12720.840	-1.310	4350.527280	166334.926060	207-44-12	93-23-49	0.853
K113	-126973.981	-6.031	-12721.237	-1.482	76721.780347	188175.439842	191-37-15	163-53-03	5.386
K112	-126979.257	-5.753	-12722.322	0.148	73191.518466	-18792.930036	111-08-58	99-31-43	1.322
K111	-126979.734	-1.275	-12721.089	3.073	16219.388475	-390208.722582	113-26-46	182-17-48	2.006
K110	-126980.532	-5.077	-12719.249	11.319	64575.627173	-1437292.641708	114-17-43	180-50-57	10.400
合計				倍面積	175.977702	-175.977702			43.552
				面 積	87.9888510	87.9888510			
				地 積	87.98	87.98			


公 共 用 地 面 積 (座 標 法) 計 算 書

画地番号 : 区6-7(2)

測点名	[1] X(i)	[2] X(i+1)-X(i-1)	[3] Y(i)	[4] Y(i+1)-Y(i-1)	[2]*[3]	[1]*[4]	方向角	夾 角	距 離
16-D2	-126980.564	-5.134	-12697.917	-3.338	65191.105878	423861.122632	195-20-12	38-21-44	8.186
K108	-126988.458	-14.021	-12700.082	12.620	178067.849722	-1602594.339960	112-30-34	97-10-22	16.004
K107	-126994.585	-9.336	-12685.297	22.445	118429.932792	-2850393.460325	112-43-49	180-13-15	8.305
K106	-126997.794	-8.671	-12677.637	20.781	109927.790427	-2639141.157114	112-36-03	179-52-14	14.212
K105	-127003.256	-8.882	-12664.516	21.358	112486.231112	-2712535.541648	112-32-54	179-56-51	8.919
K104	-127006.676	-3.942	-12656.279	9.493	49891.051818	-1205674.375268	112-34-05	180-01-11	1.360
K100-2	-127007.198	0.394	-12655.023	2.178	-4986.079062	-276621.677244	45-11-13	112-37-08	1.300
K100-1	-127006.282	-3.155	-12654.101	10.492	39923.688655	-1332549.910744	113-02-40	247-51-27	10.400
K100	-127010.353	-1.301	-12644.531	10.307	16450.534831	-1309095.708371	14-53-57	81-51-17	2.866
K99	-127007.583	4.724	-12643.794	1.349	-59729.282856	-171333.229467	17-23-27	182-29-30	2.048
15-B	-127005.629	5.936	-12643.182	-8.944	-75049.928352	1135938.345776	292-37-18	95-13-51	10.352
15-5	-127001.647	6.880	-12652.738	-16.511	-87050.837440	2096924.193617	292-37-14	179-59-56	7.535
15-C1	-126998.749	6.835	-12659.693	-16.405	-86529.001655	2083414.477345	292-37-02	179-59-48	10.237
16-C2	-126994.812	6.463	-12669.143	-15.517	-81880.671209	1970578.497804	292-36-16	179-59-14	6.572
16-4	-126992.286	5.780	-12675.210	-13.887	-73262.713800	1763541.875682	292-35-34	179-59-18	8.470
16-5	-126989.032	6.509	-12683.030	-15.639	-82553.842270	1985981.471448	292-36-06	180-00-32	8.469
16-6	-126985.777	5.708	-12690.849	-13.714	-72439.366092	1741482.945778	292-35-35	179-59-29	6.385
16-D1	-126983.324	5.213	-12696.744	-7.068	-66188.126472	897518.134032	336-58-28	224-22-53	2.999
合計				倍面積	698.336027	-698.336027			134.619
				面 積	349.1680135	349.1680135			
				地 積	349.16	349.16			

画地確定原子一覽表

画地面積	551.90 m ²
------	-----------------------

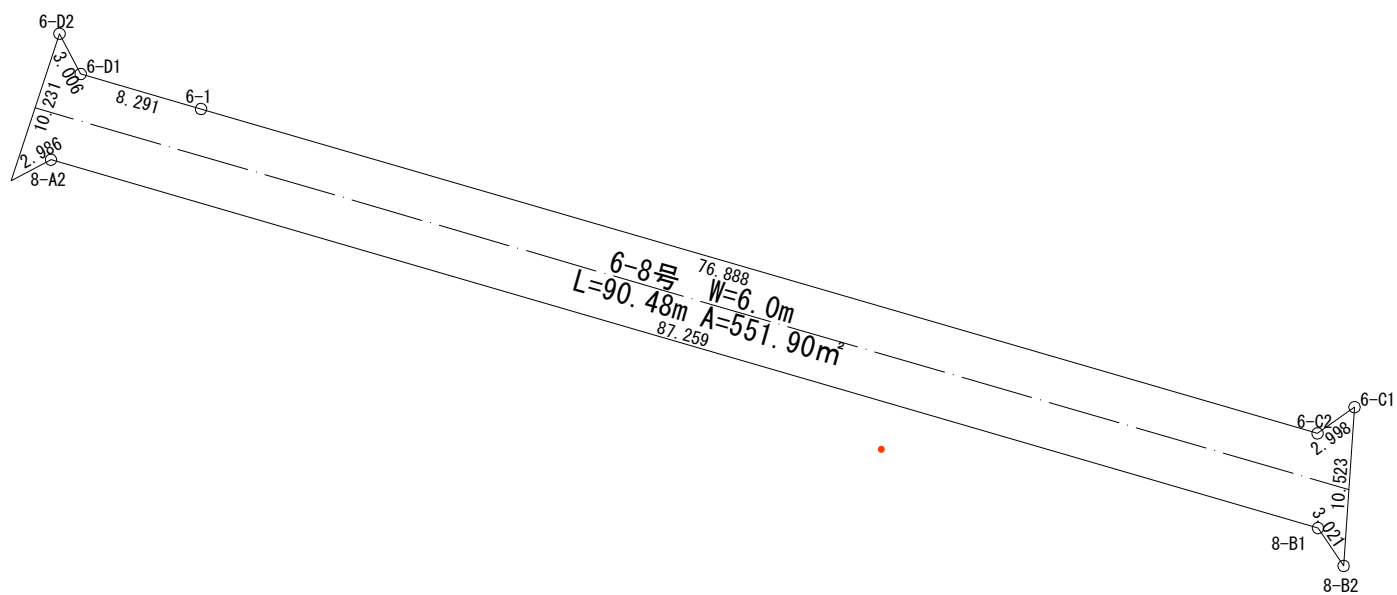

路線番号	6-8号線
------	-------


公 共 用 地 面 積 (座 標 法) 計 算 書

画地番号： 区6-8

測点名	[1] X(i)	[2] X(i+1)-X(i-1)	[3] Y(i)	[4] Y(i+1)-Y(i-1)	[2]*[3]	[1]*[4]	方向角	夾 角	距 離
6-D2	-126863.688	-7.054	-12657.063	-4.607	89282.922402	584461.010616	198-16-45	45-59-42	10.231
8-A1	-126873.403	-8.331	-12660.272	-0.563	105472.726032	71429.725889	62-23-17	44-06-32	2.986
8-A2	-126872.019	-22.978	-12657.626	86.435	290846.930228	-10966182.962265	106-12-43	223-49-26	87.259
8-B1	-126896.381	-26.864	-12573.837	85.482	337783.557168	-10847356.440642	145-54-55	219-42-12	3.021
8-B2	-126898.883	7.996	-12572.144	2.415	-100526.863424	-306460.802445	3-56-04	38-01-09	10.523
6-C1	-126888.385	8.766	-12571.422	-1.725	-110201.085252	218882.464125	234-42-32	50-46-28	2.998
6-C2	-126890.117	19.722	-12573.869	-76.281	-247981.844418	9679305.014877	286-12-08	231-29-36	76.888
6-1	-126868.663	23.768	-12647.703	-81.796	-300610.604904	10377349.158748	286-12-20	180-00-12	8.291
6-D1	-126866.349	4.975	-12655.665	-9.360	-62961.933375	1187469.026640	332-17-03	226-04-43	3.006
合計				倍面積	1103.804457	-1103.804457			205.203
				面 積	551.9022285	551.9022285			
				地 積	551.90	551.90			

画地確定原子一覽表

画地面積	601.68 m ²
------	-----------------------

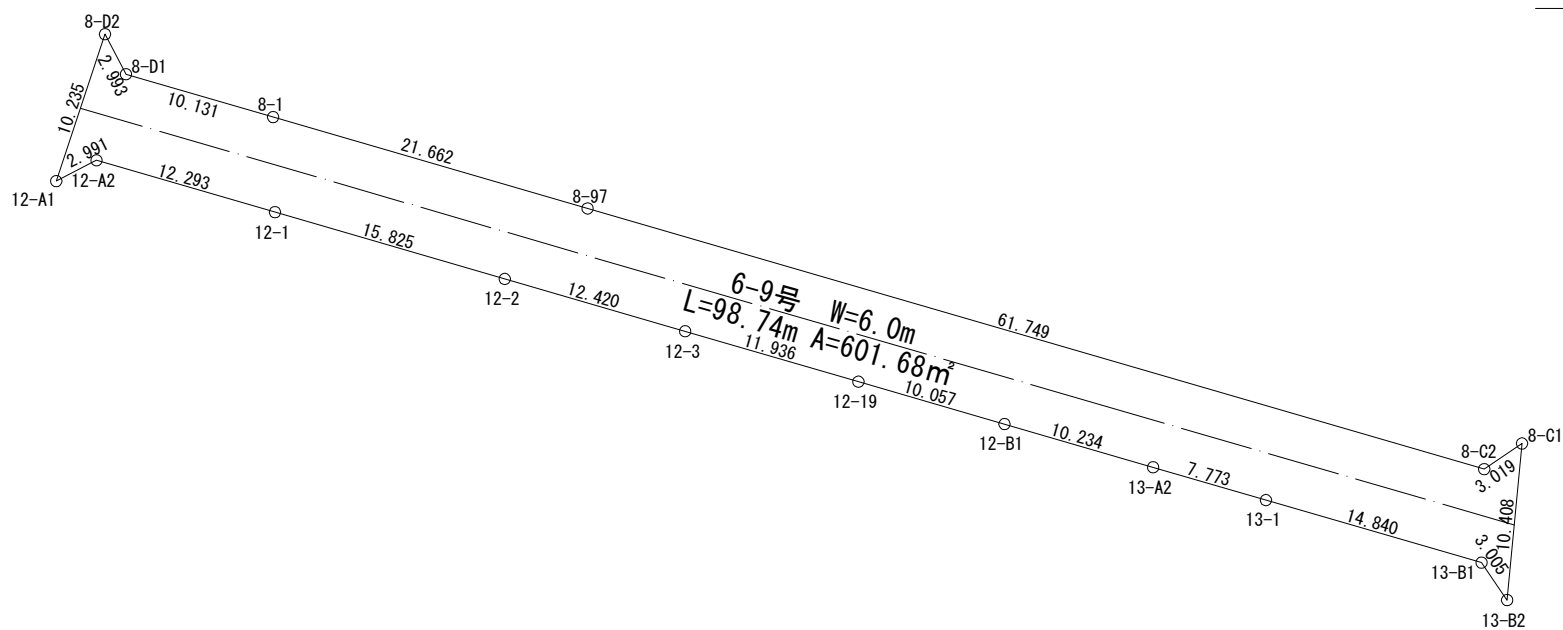

S=1:500

路線番号	6-9号線
------	-------



公共用地面積（座標法）計算書

画地番号： 区6-9

測点名	[1] X(i)	[2] X(i+1)-X(i-1)	[3] Y(i)	[4] Y(i+1)-Y(i-1)	[2]*[3]	[1]*[4]	方向角	夾 角	距 離
8-D2	-126897.795	-7.064	-12668.328	-4.610	89489.068992	584998.834950	198-20-34	45-59-43	10.235
12-A1	-126907.510	-8.341	-12671.549	-0.564	105693.390209	71575.835640	62-39-19	44-18-45	2.991
12-A2	-126906.136	-2.056	-12668.892	14.462	26047.241952	-1835316.538832	106-12-05	223-32-46	12.293
12-1	-126909.566	-7.845	-12657.087	27.002	99294.847515	-3426812.101132	106-11-58	179-59-53	15.825
12-2	-126913.981	-7.881	-12641.890	27.124	99630.735090	-3442414.820644	106-12-14	180-00-16	12.420
12-3	-126917.447	-6.796	-12629.963	23.389	85833.228548	-2968472.167883	106-12-00	179-59-46	11.936
12-19	-126920.777	-6.136	-12618.501	21.120	77427.122136	-2680566.810240	106-12-02	180-00-02	10.057
12-B1	-126923.583	-5.666	-12608.843	19.484	71441.704438	-2472979.091172	106-13-42	180-01-40	10.234
13-A2	-126926.443	-5.026	-12599.017	17.291	63322.659442	-2194685.125913	106-10-49	179-57-07	7.773
13-1	-126928.609	-6.300	-12591.552	21.718	79326.777600	-2756635.530262	106-10-28	179-59-39	14.840
13-B1	-126932.743	-6.617	-12577.299	15.945	83223.987483	-2023942.587135	145-43-41	219-33-13	3.005
13-B2	-126935.226	7.878	-12575.607	2.681	-99070.631946	-340313.340906	5-27-09	39-43-28	10.408
8-C1	-126924.865	8.666	-12574.618	-1.509	-108971.639588	191529.621285	235-50-29	50-23-20	3.019
8-C2	-126926.560	15.543	-12577.116	-61.792	-195486.113988	7843045.995520	286-12-37	230-22-08	61.749
8-97	-126909.322	23.286	-12636.410	-80.095	-294251.443260	10164802.145590	286-12-43	180-00-06	21.662
8-1	-126903.274	8.876	-12657.211	-30.529	-112345.404836	3874230.051946	286-12-34	179-59-51	10.131
8-D1	-126900.446	5.479	-12666.939	-11.117	-69402.158781	1410752.258182	332-20-51	226-08-17	2.993
合計				倍面積	1203.371006	-1203.371006			221.571
				面 積	601.6855030	601.6855030			
				地 積	601.68	601.68			

画地確定原子一覽表

画地面積	600.64 m ²
------	-----------------------

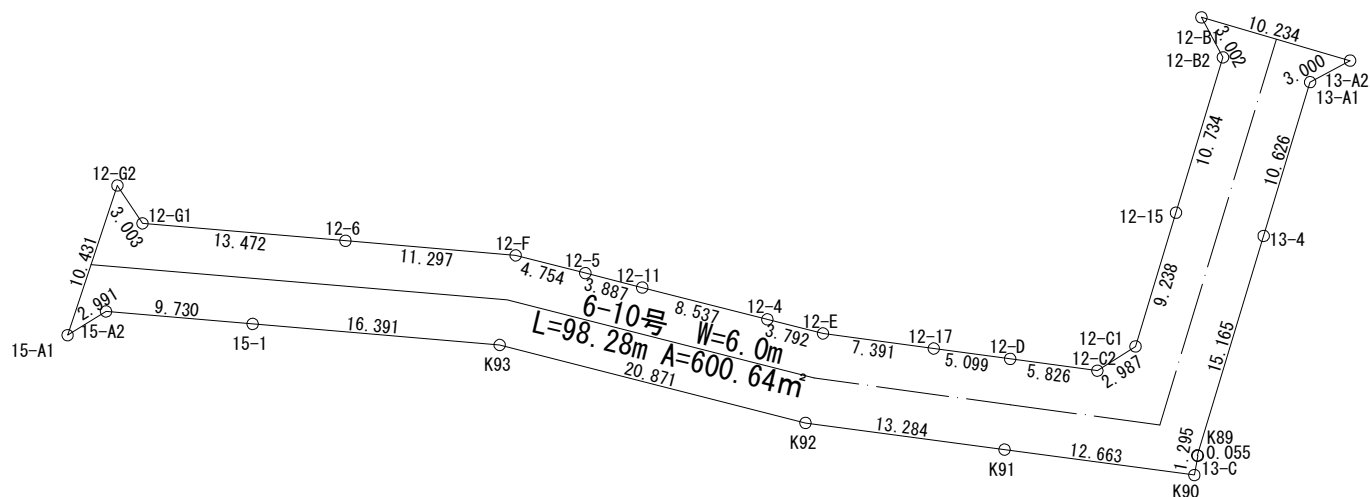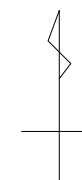

路線番号	6-10号線
------	--------


公共用地面積（座標法）計算書

画地番号： 区6-10

測点名	[1] X(i)	[2] X(i+1)-X(i-1)	[3] Y(i)	[4] Y(i+1)-Y(i-1)	[2]*[3]	[1]*[4]	方向角	夾 角	距 離
12-G2	-126934.703	-7.393	-12680.535	-4.952	93747.195255	628580.649256	198-24-51	51-54-30	10.431
15-A1	-126944.600	-8.327	-12683.830	-0.749	105618.252410	95081.505400	58-20-23	39-55-32	2.991
15-A2	-126943.030	0.743	-12681.284	12.241	-9422.194012	-1553909.630230	94-52-32	216-32-09	9.730
15-1	-126943.857	-2.219	-12671.589	26.027	28118.255991	-3303967.766139	94-52-18	179-59-46	16.391
K93	-126945.249	-6.548	-12655.257	36.556	82866.622836	-4640610.522444	104-18-09	189-25-51	20.871
K92	-126950.405	-6.921	-12635.033	33.390	87447.063393	-4238874.022950	97-38-07	173-19-58	13.284
K91	-126952.170	-3.448	-12621.867	25.717	43520.197416	-3264828.955890	97-38-15	180-00-08	12.663
K90	-126953.853	-0.410	-12609.316	12.789	5169.819560	-1623612.826017	10-35-23	92-57-08	1.295
K89	-126952.580	1.301	-12609.078	0.191	-16404.410478	-24247.942780	300-47-03	110-11-40	0.055
13-C	-126952.552	14.543	-12609.125	4.345	-183374.504875	-551608.838440	16-50-06	256-03-03	15.165
13-4	-126938.037	24.687	-12604.733	7.466	-311173.043571	-947719.384242	16-48-54	179-58-48	10.626
13-A1	-126927.865	11.594	-12601.659	5.716	-146103.634446	-725519.676340	61-42-35	224-53-41	3.000
13-A2	-126926.443	4.282	-12599.017	-7.184	-53948.990794	911839.566512	286-13-42	44-31-07	10.234
12-B1	-126923.583	0.215	-12608.843	-8.407	-2710.901245	1067046.562281	151-47-14	45-33-32	3.002
12-B2	-126926.228	-12.920	-12607.424	-1.687	162887.918080	214124.546636	196-49-10	225-01-56	10.734
12-15	-126936.503	-19.118	-12610.530	-5.780	241088.112540	733692.987340	196-49-29	180-00-19	9.238
12-C1	-126945.346	-10.446	-12613.204	-5.194	131757.528984	659354.127124	237-32-21	220-42-52	2.987
12-C2	-126946.949	-0.823	-12615.724	-8.294	10382.740852	1052897.995006	277-41-36	220-09-15	5.826
12-D	-126946.169	1.466	-12621.498	-10.827	-18503.116068	1374446.171763	277-43-53	180-02-17	5.099
12-17	-126945.483	1.680	-12626.551	-12.377	-21212.605680	1571204.243091	277-43-44	179-59-51	7.391
12-E	-126944.489	1.928	-12633.875	-10.999	-24358.111000	1396262.434511	284-15-35	186-31-51	3.792
12-4	-126943.555	3.037	-12637.550	-11.949	-38380.239350	1516848.538695	284-15-39	180-00-04	8.537
12-11	-126941.452	3.060	-12645.824	-12.041	-38696.221440	1528502.023532	284-15-16	179-59-37	3.887
12-5	-126940.495	2.128	-12649.591	-8.375	-26918.329648	1063126.645625	284-15-30	180-00-14	4.754
12-F	-126939.324	2.136	-12654.199	-15.864	-27029.369064	2013765.435936	274-54-00	170-38-30	11.297
12-6	-126938.359	2.117	-12665.455	-24.679	-26812.768235	3132711.761761	274-54-19	180-00-19	13.472
12-G1	-126937.207	3.656	-12678.878	-15.080	-46353.977968	1914213.081560	326-30-21	231-36-02	3.003
合計				倍面積	1201.289443	-1201.289443			219.755
				面 積	600.6447215	600.6447215			
				地 積	600.64	600.64			

画地確定原子一覽表

画地面積	374.52 m ²
------	-----------------------

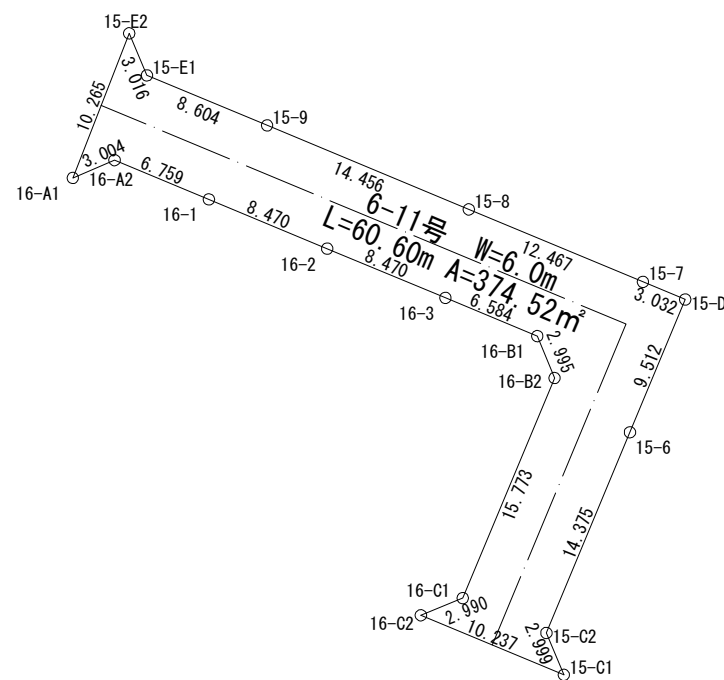

S=1:500

路線番号	6-11号線
------	--------


公共用地面積（座標法）計算書

画地番号： 区6-11

測点名	[1] X(i)	[2] X(i+1)-X(i-1)	[3] Y(i)	[4] Y(i+1)-Y(i-1)	[2]*[3]	[1]*[4]	方向角	夾 角	距 離
15-E2	-126956.324	-6.783	-12688.431	-4.905	86065.627473	622720.769220	201-19-32	44-11-33	10.265
16-A1	-126965.886	-8.384	-12692.164	-0.970	106411.102976	123156.909420	66-54-33	45-35-01	3.004
16-A2	-126964.708	-1.420	-12689.401	9.003	18018.949420	-1143063.266124	112-36-15	225-41-42	6.759
16-1	-126967.306	-5.854	-12683.161	14.059	74247.224494	-1785033.355054	112-36-28	180-00-13	8.470
16-2	-126970.562	-6.512	-12675.342	15.638	82541.827104	-1985565.648556	112-36-28	180-00-00	8.470
16-3	-126973.818	-5.787	-12667.523	13.897	73306.955601	-1764555.148746	112-36-28	180-00-00	6.584
16-B1	-126976.349	-5.301	-12661.445	7.216	67118.319945	-916261.334384	157-39-56	225-03-28	2.995
16-B2	-126979.119	-17.329	-12660.307	-4.931	219390.460003	626134.035789	202-37-45	224-57-49	15.773
16-C1	-126993.678	-15.693	-12666.376	-8.836	198773.438568	1122116.138808	247-42-53	225-05-08	2.990
16-C2	-126994.812	-5.071	-12669.143	6.683	64245.224153	-848706.328596	112-37-02	44-54-09	10.237
15-C1	-126998.749	-1.167	-12659.693	8.300	14773.861731	-1054089.616700	337-27-13	44-50-11	2.999
15-C2	-126995.979	16.041	-12660.843	4.375	-203092.582563	-555607.408125	22-36-11	225-08-58	14.375
15-6	-126982.708	22.053	-12655.318	9.180	-279087.727854	-1165701.259440	22-35-48	179-59-37	9.512
15-D	-126973.926	9.948	-12651.663	0.856	-125858.743524	-108689.680656	292-36-56	90-01-08	3.032
15-7	-126972.760	5.958	-12654.462	-14.308	-75395.284596	1816726.250080	292-36-19	179-59-23	12.467
15-8	-126967.968	10.350	-12665.971	-24.854	-131092.799850	3155661.876672	292-36-40	180-00-21	14.456
15-9	-126962.410	8.865	-12679.316	-21.288	-112402.136340	2702775.784080	292-36-14	179-59-34	8.604
15-E1	-126959.103	6.086	-12687.259	-9.115	-77214.658274	1157232.223845	337-07-59	224-31-45	3.016
合計				倍面積	749.058467	-749.058467			144.008
				面 積	374.5292335	374.5292335			
				地 積	374.52	374.52			

画地確定原子一覽表

画地面積	853.64 m ²
------	-----------------------

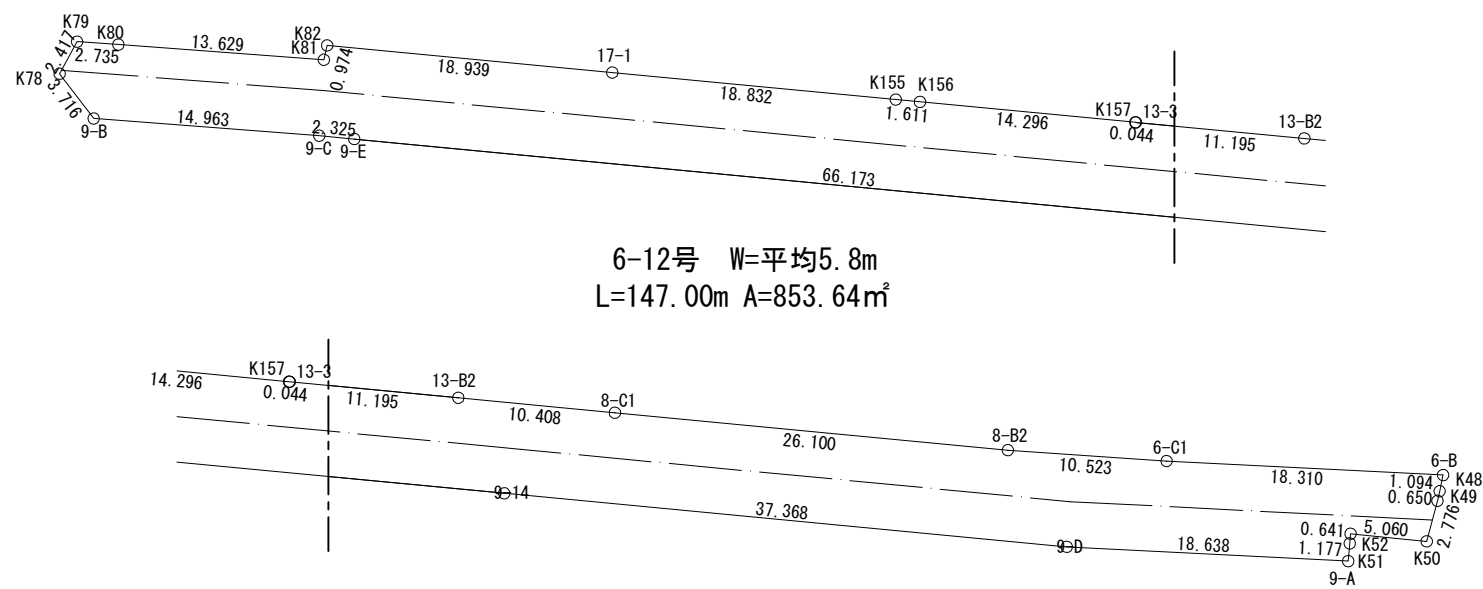

S=1:500

路線番号	6-12号線
------	--------



公共用地面積（座標法）計算書

画地番号： 区6-12


測点名	[1] X(i)	[2] X(i+1)-X(i-1)	[3] Y(i)	[4] Y(i+1)-Y(i-1)	[2]*[3]	[1]*[4]	方向角	夾 角	距 離
6-B	-126870.098	-18.056	-12570.498	-1.993	226972.911888	252852.105314	182-53-33	80-41-56	18.310
6-C1	-126888.385	-28.785	-12571.422	-1.646	361868.382270	208858.281710	183-56-04	181-02-31	10.523
8-B2	-126898.883	-36.480	-12572.144	-3.196	458631.813120	405568.830068	185-26-21	181-30-17	26.100
8-C1	-126924.865	-36.343	-12574.618	-3.463	456999.341974	439540.807495	185-27-09	180-00-48	10.408
13-B2	-126935.226	-21.506	-12575.607	-2.050	270451.004142	260217.213300	185-26-17	179-59-08	11.195
13-3	-126946.371	-11.189	-12576.668	-1.065	140720.338252	135197.885115	185-11-40	179-45-23	0.044
K157	-126946.415	-14.276	-12576.672	-1.359	179544.569472	172520.177985	185-26-19	180-14-39	14.296
K156	-126960.647	-15.836	-12578.027	-1.508	199185.635572	191456.655676	185-26-56	180-00-37	1.611
K155	-126962.251	-20.351	-12578.180	-1.938	255978.541180	246052.842438	185-26-21	179-59-25	18.832
17-1	-126980.998	-37.601	-12579.965	-3.579	473019.263965	454464.991842	185-26-08	179-59-47	18.939
K82	-126999.852	-19.072	-12581.759	-0.845	239959.307648	107314.874940	102-56-14	97-30-06	0.974
K81	-127000.070	-13.810	-12580.810	-0.058	173740.986100	7366.004060	184-14-14	261-18-00	13.629
K80	-127013.662	-16.320	-12581.817	-1.199	205335.253440	152289.380738	184-01-33	179-47-19	2.735
K79	-127016.390	-3.884	-12582.009	1.931	48868.522956	-245268.649090	118-34-08	114-32-35	2.417
K78	-127017.546	1.096	-12579.886	5.079	-13787.555056	-645122.116134	52-41-54	114-07-46	3.716
9-B	-127015.294	17.171	-12576.930	4.097	-215958.465030	-520381.659518	4-22-24	131-40-30	14.963
9-C	-127000.375	17.233	-12575.789	1.362	-216718.571837	-172974.510750	5-27-20	181-04-56	2.325
9-E	-126998.061	68.189	-12575.568	6.496	-857515.406352	-824979.404256	5-26-29	179-59-09	66.173
9-14	-126932.186	103.075	-12569.293	9.819	-1295579.875975	-1246347.134334	5-26-31	180-00-02	37.368
9-D	-126894.986	55.814	-12565.749	4.489	-701344.714686	-569631.592154	2-54-23	177-27-52	18.638
9-A	-126876.372	18.714	-12564.804	-0.228	-235137.742056	28927.812816	274-52-22	91-57-59	1.177
K52	-126876.272	0.154	-12565.977	-1.812	-1935.160458	229899.804864	274-49-50	179-57-28	0.641
K51	-126876.218	5.089	-12566.616	-0.135	-63951.508824	17128.289430	5-42-58	270-53-08	5.060
K50	-126871.183	5.752	-12566.112	-2.178	-72280.276224	276325.436574	284-58-02	99-15-04	2.776
K49	-126870.466	0.854	-12568.794	-3.317	-10733.750076	420829.335722	282-10-29	177-12-27	0.650
K48	-126870.329	0.368	-12569.429	-1.704	-4625.549872	216187.040616	282-11-37	180-01-08	1.094
合計				倍面積	1707.295533	-1707.295533			304.594
				面 積	853.6477665	853.6477665			
				地 積	853.64	853.64			

画地確定原子一覽表

画地面積	92.03 m ²
------	----------------------

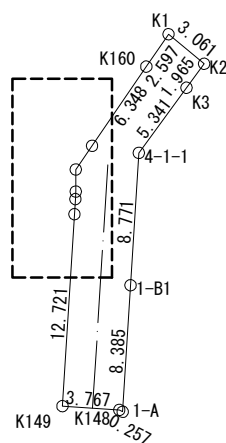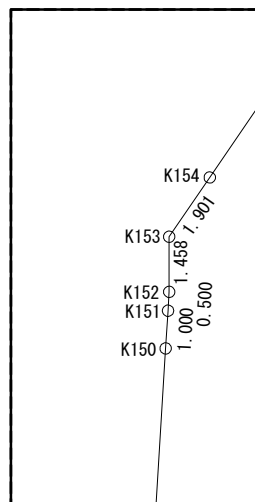

4-1号 W=平均3.6m
L=25.46m A=92.03m²

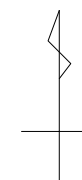

S=1:500

路線番号	4-1号線
------	-------


公 共 用 地 面 積 (座 標 法) 計 算 書

画地番号： 区4-1


測点名	[1] X(i)	[2] X(i+1)-X(i-1)	[3] Y(i)	[4] Y(i+1)-Y(i-1)	[2]*[3]	[1]*[4]	方向角	夾 角	距 離
K1	-126738.194	-0.188	-12823.757	-3.824	2410.866316	484646.853856	214-25-28	84-45-11	2.597
K160	-126740.336	-7.380	-12825.225	-5.055	94650.160500	640672.398480	214-24-13	179-58-45	6.348
K154	-126745.574	-6.806	-12828.812	-4.661	87312.894472	590761.120414	214-24-33	180-00-20	1.901
K153	-126747.142	-3.026	-12829.886	-1.073	38823.235036	135999.683366	179-57-39	145-33-06	1.458
K152	-126748.600	-1.957	-12829.885	-0.030	25108.084945	3802.458000	183-33-18	183-35-39	0.500
K151	-126749.099	-1.497	-12829.916	-0.094	19206.384252	11914.415306	183-36-43	180-03-25	1.000
K150	-126750.097	-13.694	-12829.979	-0.856	175693.732426	108498.083032	183-34-27	179-57-44	12.721
K149	-126762.793	-12.946	-12830.772	2.966	166107.174312	-375978.444038	93-48-18	90-13-51	3.767
K148	-126763.043	-0.372	-12827.013	3.985	4771.648836	-505150.726355	118-21-40	204-33-22	0.257
1-A	-126763.165	8.247	-12826.787	0.748	-105782.512389	-94818.847420	3-34-09	65-12-29	8.385
1-B1	-126754.796	17.123	-12826.265	1.069	-219624.135595	-135500.876924	3-34-32	180-00-23	8.771
4-1-1	-126746.042	13.063	-12825.718	3.703	-167542.354234	-469340.593526	36-13-11	212-38-39	5.341
K3	-126741.733	5.894	-12822.562	4.317	-75576.180428	-547144.061361	36-13-21	180-00-10	1.965
K2	-126740.148	3.539	-12821.401	-1.195	-45374.938139	151454.476860	309-40-17	93-26-56	3.061
合計				倍面積	184.060310	-184.060310			58.072
				面 積	92.0301550	92.0301550			
				地 積	92.03	92.03			

画地確定原子一覽表

画地面積	50.25 m ²
------	----------------------

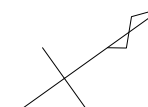

4-2号 W=平均2.9m
L=17.29m A=50.25m²

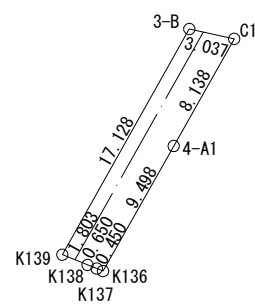

S=1:500

路線番号	4-2号線
------	-------


公 共 用 地 面 積（座 標 法）計 算 書

画地番号： 区4-2

測点名	[1] X(i)	[2] X(i+1)-X(i-1)	[3] Y(i)	[4] Y(i+1)-Y(i-1)	[2]*[3]	[1]*[4]	方向角	夾 角	距 離
3-B	-126809.412	-14.275	-12797.518	-11.367	182684.569450	1441442.586204	209-22-22	106-59-36	17.128
K139	-126824.338	-15.603	-12805.919	-6.730	199810.754157	853527.794740	112-03-19	82-40-57	1.803
K138	-126825.015	-0.916	-12804.248	2.275	11728.691168	-288526.909125	111-35-19	179-32-00	0.650
K137	-126825.254	-0.404	-12803.644	1.023	5172.672176	-129742.234842	111-29-39	179-54-20	0.450
K136	-126825.419	8.105	-12803.225	5.090	-103770.138625	-645541.382710	29-27-30	97-57-51	9.498
4-A1	-126817.149	15.356	-12798.554	8.673	-196534.595224	-1099885.133277	29-27-24	179-59-54	8.138
C1	-126810.063	7.737	-12794.552	1.036	-98991.448824	-131375.225268	282-22-46	72-55-22	3.037
合計				倍面積	100.504278	-100.504278			40.704
				面 積	50.2521390	50.2521390			
				地 積	50.25	50.25			

画地確定原子一覽表

画地面積	324.92 m ²
------	-----------------------

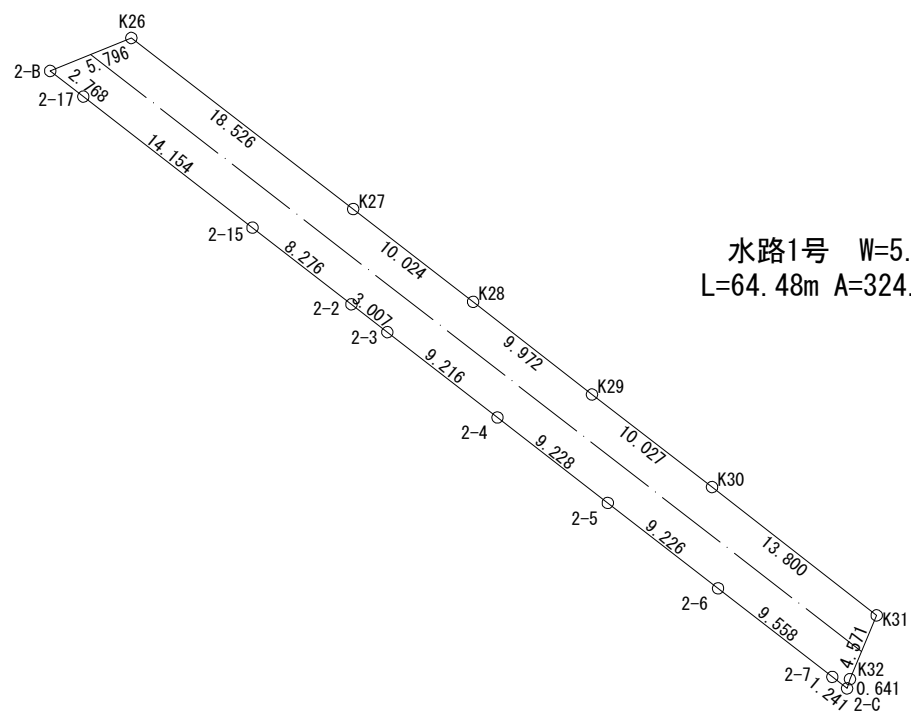

S=1:500


路線番号	水路1号
------	------

公共用地面積（座標法）計算書

画地番号： 水路1号

測点名	[1] X(i)	[2] X(i+1)-X(i-1)	[3] Y(i)	[4] Y(i+1)-Y(i-1)	[2]*[3]	[1]*[4]	方向角	夾 角	距 離
K26	-126776.811	9.137	-12700.102	-20.037	-116040.831974	2540226.962007	247-54-18	120-15-05	5.796
2-B	-126778.991	-3.876	-12705.472	-3.182	49246.409472	403410.749362	127-46-50	59-52-32	2.768
2-17	-126780.687	-10.365	-12703.284	13.376	131669.538660	-1695818.469312	127-46-13	179-59-23	14.154
2-15	-126789.356	-13.738	-12692.096	17.730	174364.014848	-2247975.281880	127-46-12	179-59-59	8.276
2-2	-126794.425	-6.911	-12685.554	8.919	87669.863694	-1130879.476575	127-46-23	180-00-11	3.007
2-3	-126796.267	-7.487	-12683.177	9.662	94958.946199	-1225105.531754	127-46-17	179-59-54	9.216
2-4	-126801.912	-11.297	-12675.892	14.579	143199.551924	-1848645.075048	127-46-17	180-00-00	9.228
2-5	-126807.564	-11.303	-12668.598	14.587	143193.163194	-1849741.936068	127-46-13	179-59-56	9.226
2-6	-126813.215	-11.505	-12661.305	14.848	145668.314025	-1882922.616320	127-46-13	180-00-00	9.558
2-7	-126819.069	-6.614	-12653.750	8.536	83691.902500	-1082527.572984	127-45-56	179-59-43	1.241
2-C	-126819.829	-0.148	-12652.769	1.170	1872.609812	-148379.199930	17-09-43	69-23-47	0.641
K32	-126819.217	4.830	-12652.580	1.951	-61111.961400	-247424.292367	22-40-19	185-30-36	4.571
K31	-126814.999	12.704	-12650.818	-9.120	-160715.991872	1156552.790880	307-56-52	105-16-33	13.800
K30	-126806.513	14.607	-12661.700	-18.824	-184949.451900	2387005.800712	307-37-19	179-40-27	10.027
K29	-126800.392	12.252	-12669.642	-15.806	-155228.453784	2004206.995952	307-56-28	180-19-09	9.972
K28	-126794.261	12.264	-12677.506	-15.793	-155476.933584	2002461.763973	307-43-18	179-46-50	10.024
K27	-126788.128	17.450	-12685.435	-22.596	-221360.840750	2864904.540288	307-39-13	179-55-55	18.526
合計				倍面積	649.849064	-649.849064			140.031
				面 積	324.9245320	324.9245320			
				地 積	324.92	324.92			

画地確定原子一覽表

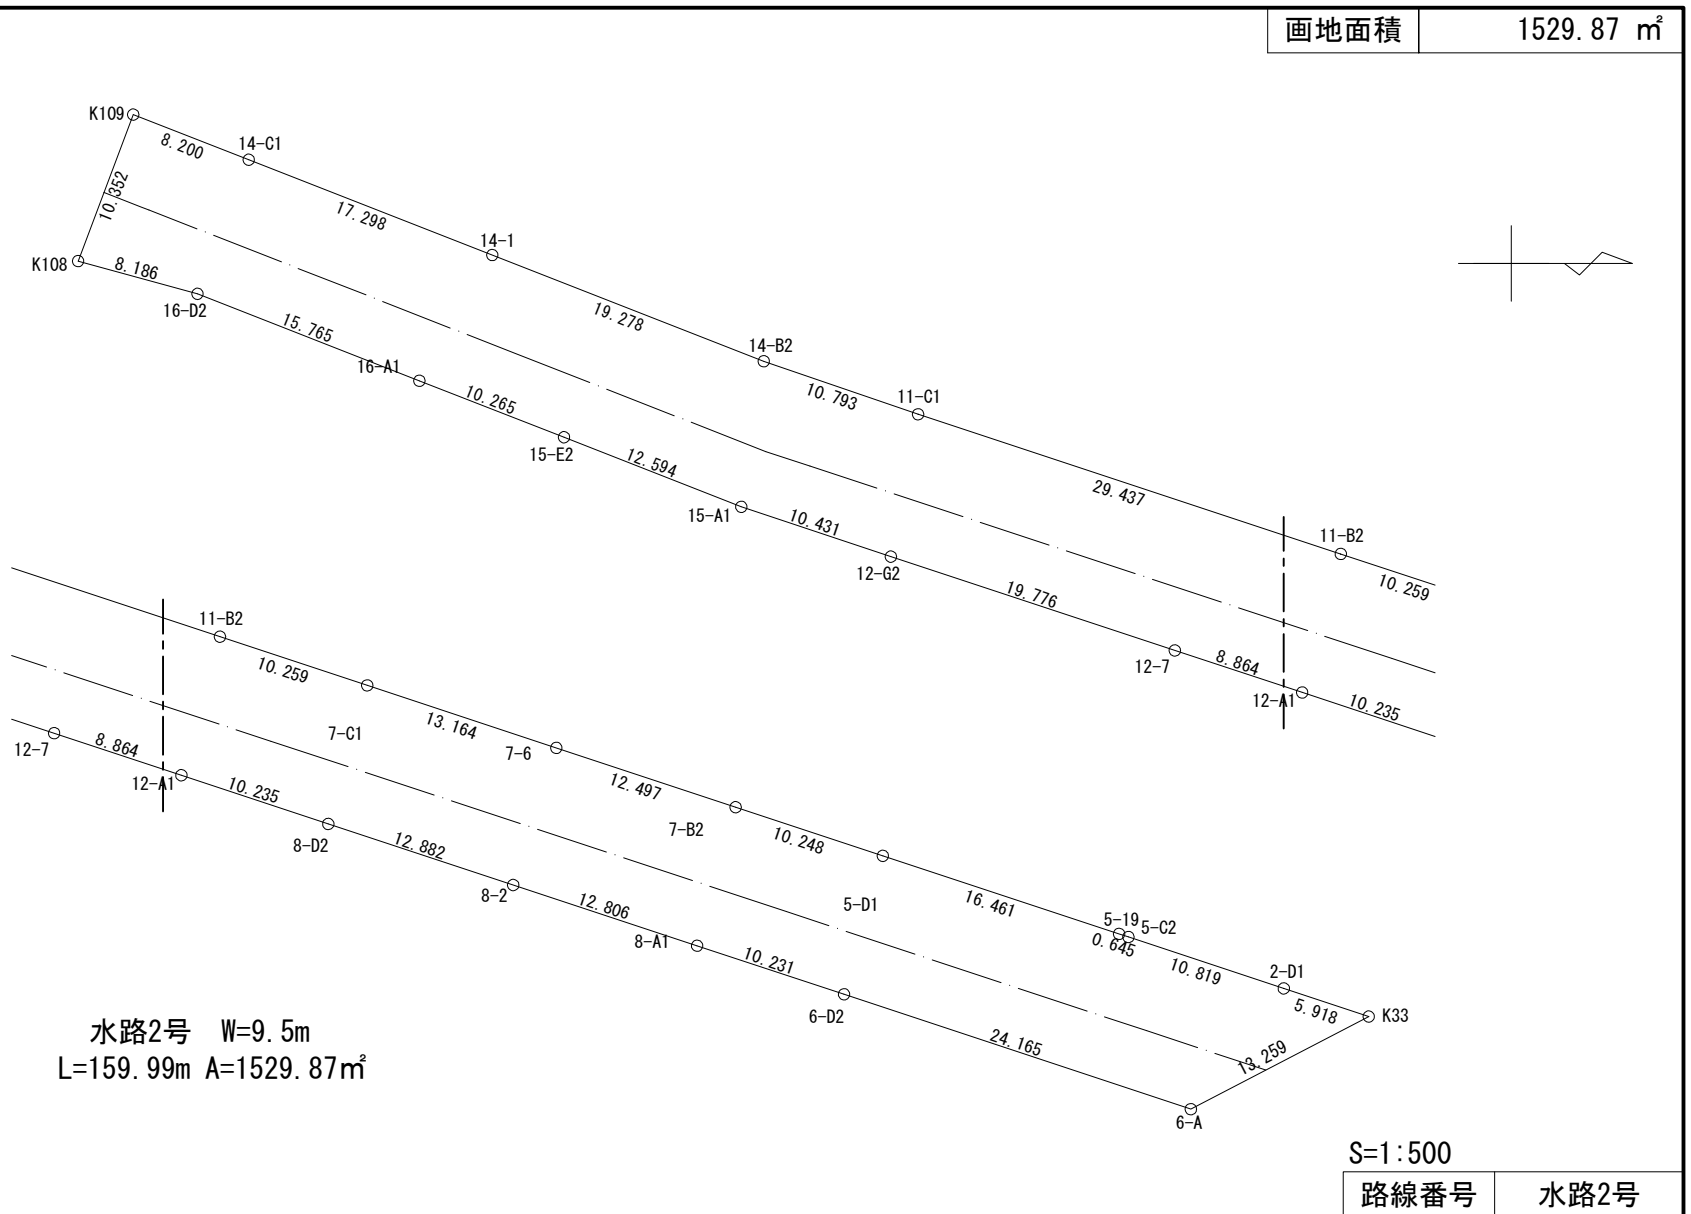


公共用地面積（座標法）計算書

画地番号： 水路2号

測点名	[1] X(i)	[2] X(i+1)-X(i-1)	[3] Y(i)	[4] Y(i+1)-Y(i-1)	[2]*[3]	[1]*[4]	方向角	夾 角	距 離
K33	-126828.990	6.141	-12655.589	-7.985	-77717.972049	1012729.485150	198-19-07	45-49-57	5.918
2-D1	-126834.608	-15.888	-12657.449	-5.264	201101.549712	667657.376512	198-20-16	180-01-09	10.819
5-C2	-126844.878	-10.883	-12660.853	-3.606	137788.063199	457402.630068	198-14-18	179-54-02	0.645
5-19	-126845.491	-16.244	-12661.055	-5.364	205666.177420	680399.213724	198-16-31	180-02-13	16.461
5-D1	-126861.122	-25.361	-12666.217	-8.378	321227.929337	1062842.480116	198-17-24	180-00-53	10.248
7-B2	-126870.852	-21.595	-12669.433	-7.141	273596.405635	905984.754132	198-18-16	180-00-52	12.497
7-6	-126882.717	-24.363	-12673.358	-8.059	308761.020954	1022547.816303	198-18-10	179-59-54	13.164
7-C1	-126895.215	-22.239	-12677.492	-7.354	281934.744588	933187.411110	198-17-31	179-59-21	10.259
11-B2	-126904.956	-37.691	-12680.712	-12.457	477948.715992	1580855.036892	198-17-16	179-59-45	29.437
11-C1	-126932.906	-38.158	-12689.949	-12.742	484223.073942	1617379.088252	198-57-01	180-39-45	10.793
14-B2	-126943.114	-28.160	-12693.454	-10.532	357447.664640	1336964.876648	201-22-37	182-25-36	19.278
14-1	-126961.066	-34.060	-12700.481	-13.331	432578.382860	1692517.970846	201-22-24	179-59-47	17.298
14-C1	-126977.174	-23.745	-12706.785	-9.289	301722.609825	1179490.969286	201-20-55	179-58-31	8.200
K109	-126984.811	-11.284	-12709.770	6.703	143417.044680	-851179.188133	110-37-43	89-16-48	10.352
K108	-126988.458	4.247	-12700.082	11.853	-53937.248254	-1505194.192674	15-20-12	84-42-29	8.186
16-D2	-126980.564	22.572	-12697.917	7.918	-286617.382524	-1005432.105752	21-24-09	186-03-57	15.765
16-A1	-126965.886	24.240	-12692.164	9.486	-307658.055360	-1204398.394596	21-19-32	179-55-23	10.265
15-E2	-126956.324	21.286	-12688.431	8.334	-270085.942266	-1058054.004216	21-25-38	180-06-06	12.594
15-A1	-126944.600	21.621	-12683.830	7.896	-274237.088430	-1002354.561600	18-24-51	176-59-13	10.431
12-G2	-126934.703	28.674	-12680.535	9.500	-363601.660590	-1205879.678500	18-17-11	179-52-20	19.776
12-7	-126915.926	27.193	-12674.330	8.986	-344653.055690	-1140466.511036	18-17-09	179-59-58	8.864
12-A1	-126907.510	18.131	-12671.549	6.002	-229747.854919	-761698.875020	18-20-34	180-03-25	10.235
8-D2	-126897.795	21.947	-12668.328	7.262	-278031.794616	-921531.787290	18-16-54	179-56-20	12.882
8-2	-126885.563	24.392	-12664.287	8.056	-308907.288504	-1022190.095528	18-16-20	179-59-26	12.806
8-A1	-126873.403	21.875	-12660.272	7.224	-276943.450000	-916533.463272	18-16-45	180-00-25	10.231
6-D2	-126863.688	32.654	-12657.063	10.808	-413303.735202	-1371142.739904	18-19-43	180-02-58	24.165
6-A	-126840.749	34.698	-12649.464	1.474	-438911.101872	-186963.264026	332-29-10	134-09-27	13.259
合計				倍面積	3059.752508	-3059.752508			344.828
				面 積	1529.8762540	1529.8762540			
				地 積	1529.87	1529.87			

画地確定原子一覽表

画地面積	39.87 m ²
------	----------------------

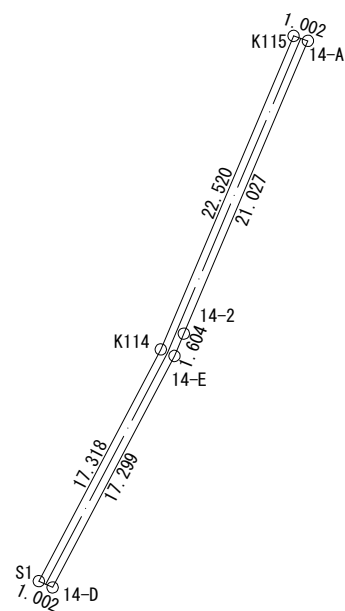

水路3号 W=1.0m
L=39.88m A=39.87m²

S=1:500


路線番号	水路3号
------	------

公 共 用 地 面 積（座 標 法）計 算 書

画地番号： 水路3号

測点名	[1] X(i)	[2] X(i+1)-X(i-1)	[3] Y(i)	[4] Y(i+1)-Y(i-1)	[2]*[3]	[1]*[4]	方向角	夾 角	距 離
14-D	-126973.639	14.897	-12719.927	8.967	-189488.752519	-1138572.620913	27-44-50	93-24-27	17.299
14-E	-126958.329	16.787	-12711.873	8.679	-213394.212051	-1101871.337391	22-56-09	175-11-19	1.604
14-2	-126956.852	20.840	-12711.248	8.824	-264902.408320	-1120267.262048	22-56-58	180-00-49	21.027
14-A	-126937.489	19.690	-12703.049	7.252	-250123.034810	-920550.670228	289-02-59	86-06-01	1.002
K115	-126937.162	-20.411	-12703.996	-9.728	259301.262356	1234844.711936	202-56-57	93-53-58	22.520
K114	-126957.900	-36.064	-12712.777	-16.844	458473.589728	2138478.867600	207-44-56	184-47-59	17.318
S1	-126973.226	-15.739	-12720.840	-7.150	200213.300760	907858.565900	114-20-23	86-35-27	1.002
合計				倍面積	79.745144	-79.745144			81.772
				面 積	39.8725720	39.8725720			
				地 積	39.87	39.87			

画地確定原子一覽表

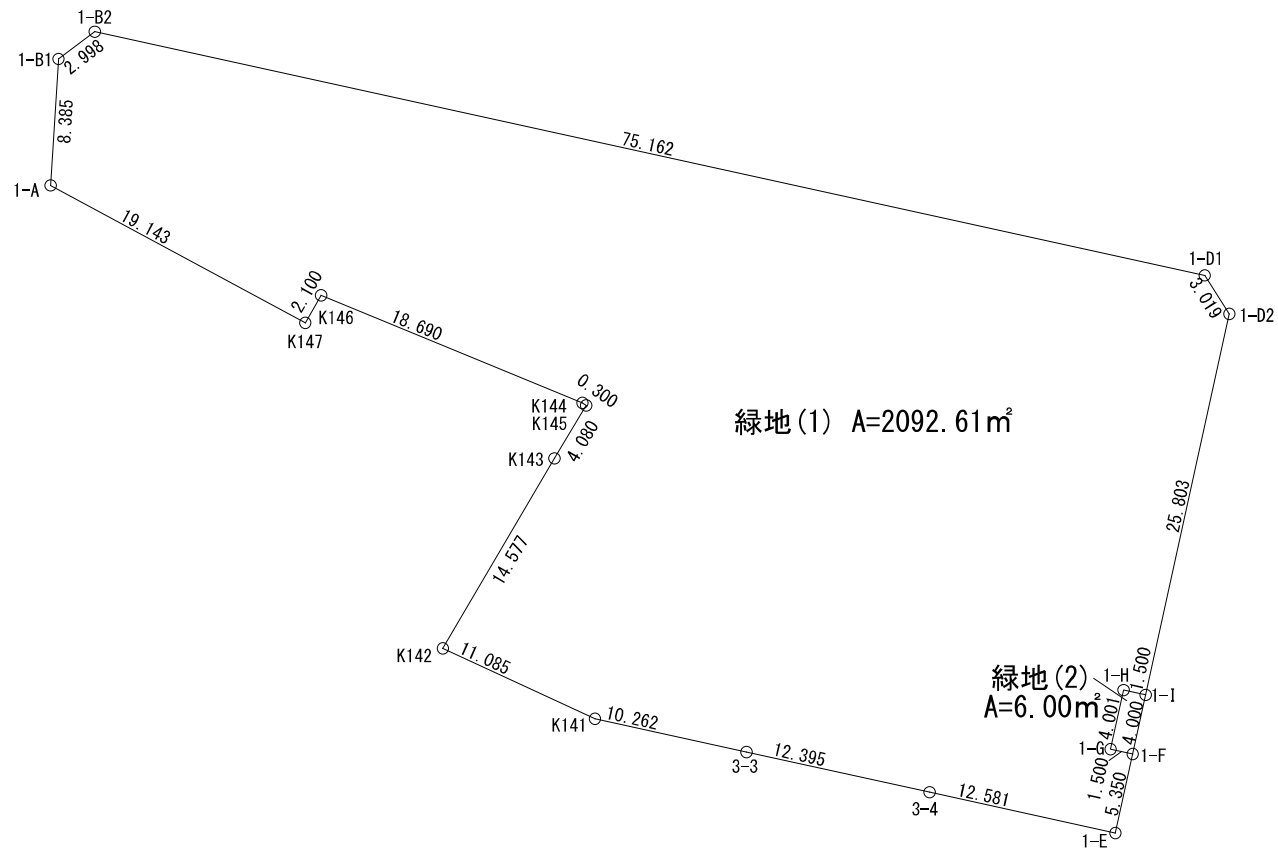

画地面積	2098.61m ²
------	-----------------------

S=1 : 500

路線番号	緑地
------	----

画 地 面 積 (座 標 法) 計 算 書

画地番号 : 緑地(1)

測点名	[1] X(i)	[2] X(i+1)-X(i-1)	[3] Y(i)	[4] Y(i+1)-Y(i-1)	[2]*[3]	[1]*[4]	方向角	夾 角	距 離
1-B2	-126752.996	14.320	-12823.868	-75.810	-183637.789760	9609144.626760	233-05-45	130-42-41	2.998
1-B1	-126754.796	-10.169	-12826.265	-2.919	130430.288785	369997.249524	183-34-09	130-28-24	8.385
1-A	-126763.165	-17.463	-12826.787	16.323	223994.181381	-2069155.142295	118-21-47	114-47-38	19.143
K147	-126772.259	-7.270	-12809.942	17.885	93128.278340	-2267321.852215	29-41-27	91-19-40	2.100
K146	-126770.435	-5.284	-12808.902	18.326	67682.238168	-2323194.991810	112-21-09	262-39-42	18.690
K145	-126777.543	-7.279	-12791.616	17.532	93110.172864	-2222663.883876	124-48-14	192-27-05	0.300
K144	-126777.714	-3.673	-12791.370	-1.848	46982.702010	234285.215472	210-52-37	266-04-23	4.080
K143	-126781.216	-16.073	-12793.464	-9.473	205629.346872	1200998.459168	210-24-44	179-32-07	14.577
K142	-126793.787	-17.228	-12800.843	2.680	220532.923204	-339807.349160	114-50-34	84-25-50	11.085
K141	-126798.444	-6.856	-12790.784	20.083	87693.615104	-2546493.150852	102-22-23	167-31-49	10.262
3-3	-126800.643	-4.856	-12780.760	22.131	62063.370560	-2806225.030233	102-22-40	180-00-17	12.395
3-4	-126803.300	-5.353	-12768.653	24.396	68350.599509	-3093493.306800	102-22-25	179-59-45	12.581
1-E	-126805.996	2.530	-12756.364	13.435	-32273.600920	-1703638.556260	12-22-07	89-59-42	5.350
1-F	-126800.770	5.547	-12755.218	-0.319	-70753.194246	40449.445630	282-21-32	89-59-25	1.500
1-G	-126800.449	4.229	-12756.683	-0.607	-53948.012407	76967.872543	12-22-58	270-01-26	4.001
1-H	-126796.541	3.586	-12755.825	2.323	-45742.388450	-294548.364743	102-23-46	270-00-48	1.500
1-I	-126796.863	24.881	-12754.360	6.995	-317341.231160	-886944.056685	12-22-32	89-58-46	25.803
1-D2	-126771.660	27.747	-12748.830	3.905	-353741.786010	-495043.332300	327-25-53	135-03-21	3.019
1-D1	-126769.116	18.664	-12750.455	-75.038	-237974.492120	9512500.926408	282-23-04	134-57-11	75.162
合計				倍面積	4185.221724	-4185.221724			232.931
				面 積	2092.6108620	2092.6108620			
				地 積	2092.61	2092.61			

画 地 面 積 (座 標 法) 計 算 書

画地番号 : 緑地(2)

測点名	[1] X(i)	[2] X(i+1)-X(i-1)	[3] Y(i)	[4] Y(i+1)-Y(i-1)	[2]*[3]	[1]*[4]	方向角	夾 角	距 離
1-F	-126800.770	3.586	-12755.218	2.323	-45740.211748	-294558.188710	12-23-09	90-01-37	4.000
1-I	-126796.863	4.229	-12754.360	-0.607	-53938.188440	76965.695841	282-23-46	90-00-37	1.500
1-H	-126796.541	-3.586	-12755.825	-2.323	45742.388450	294548.364743	192-22-58	89-59-12	4.001
1-G	-126800.449	-4.229	-12756.683	0.607	53948.012407	-76967.872543	102-21-32	89-58-34	1.500
合計				倍面積	12.000669	-12.000669			11.001
				面 積	6.0003345	6.0003345			
				地 積	6.00	6.00			