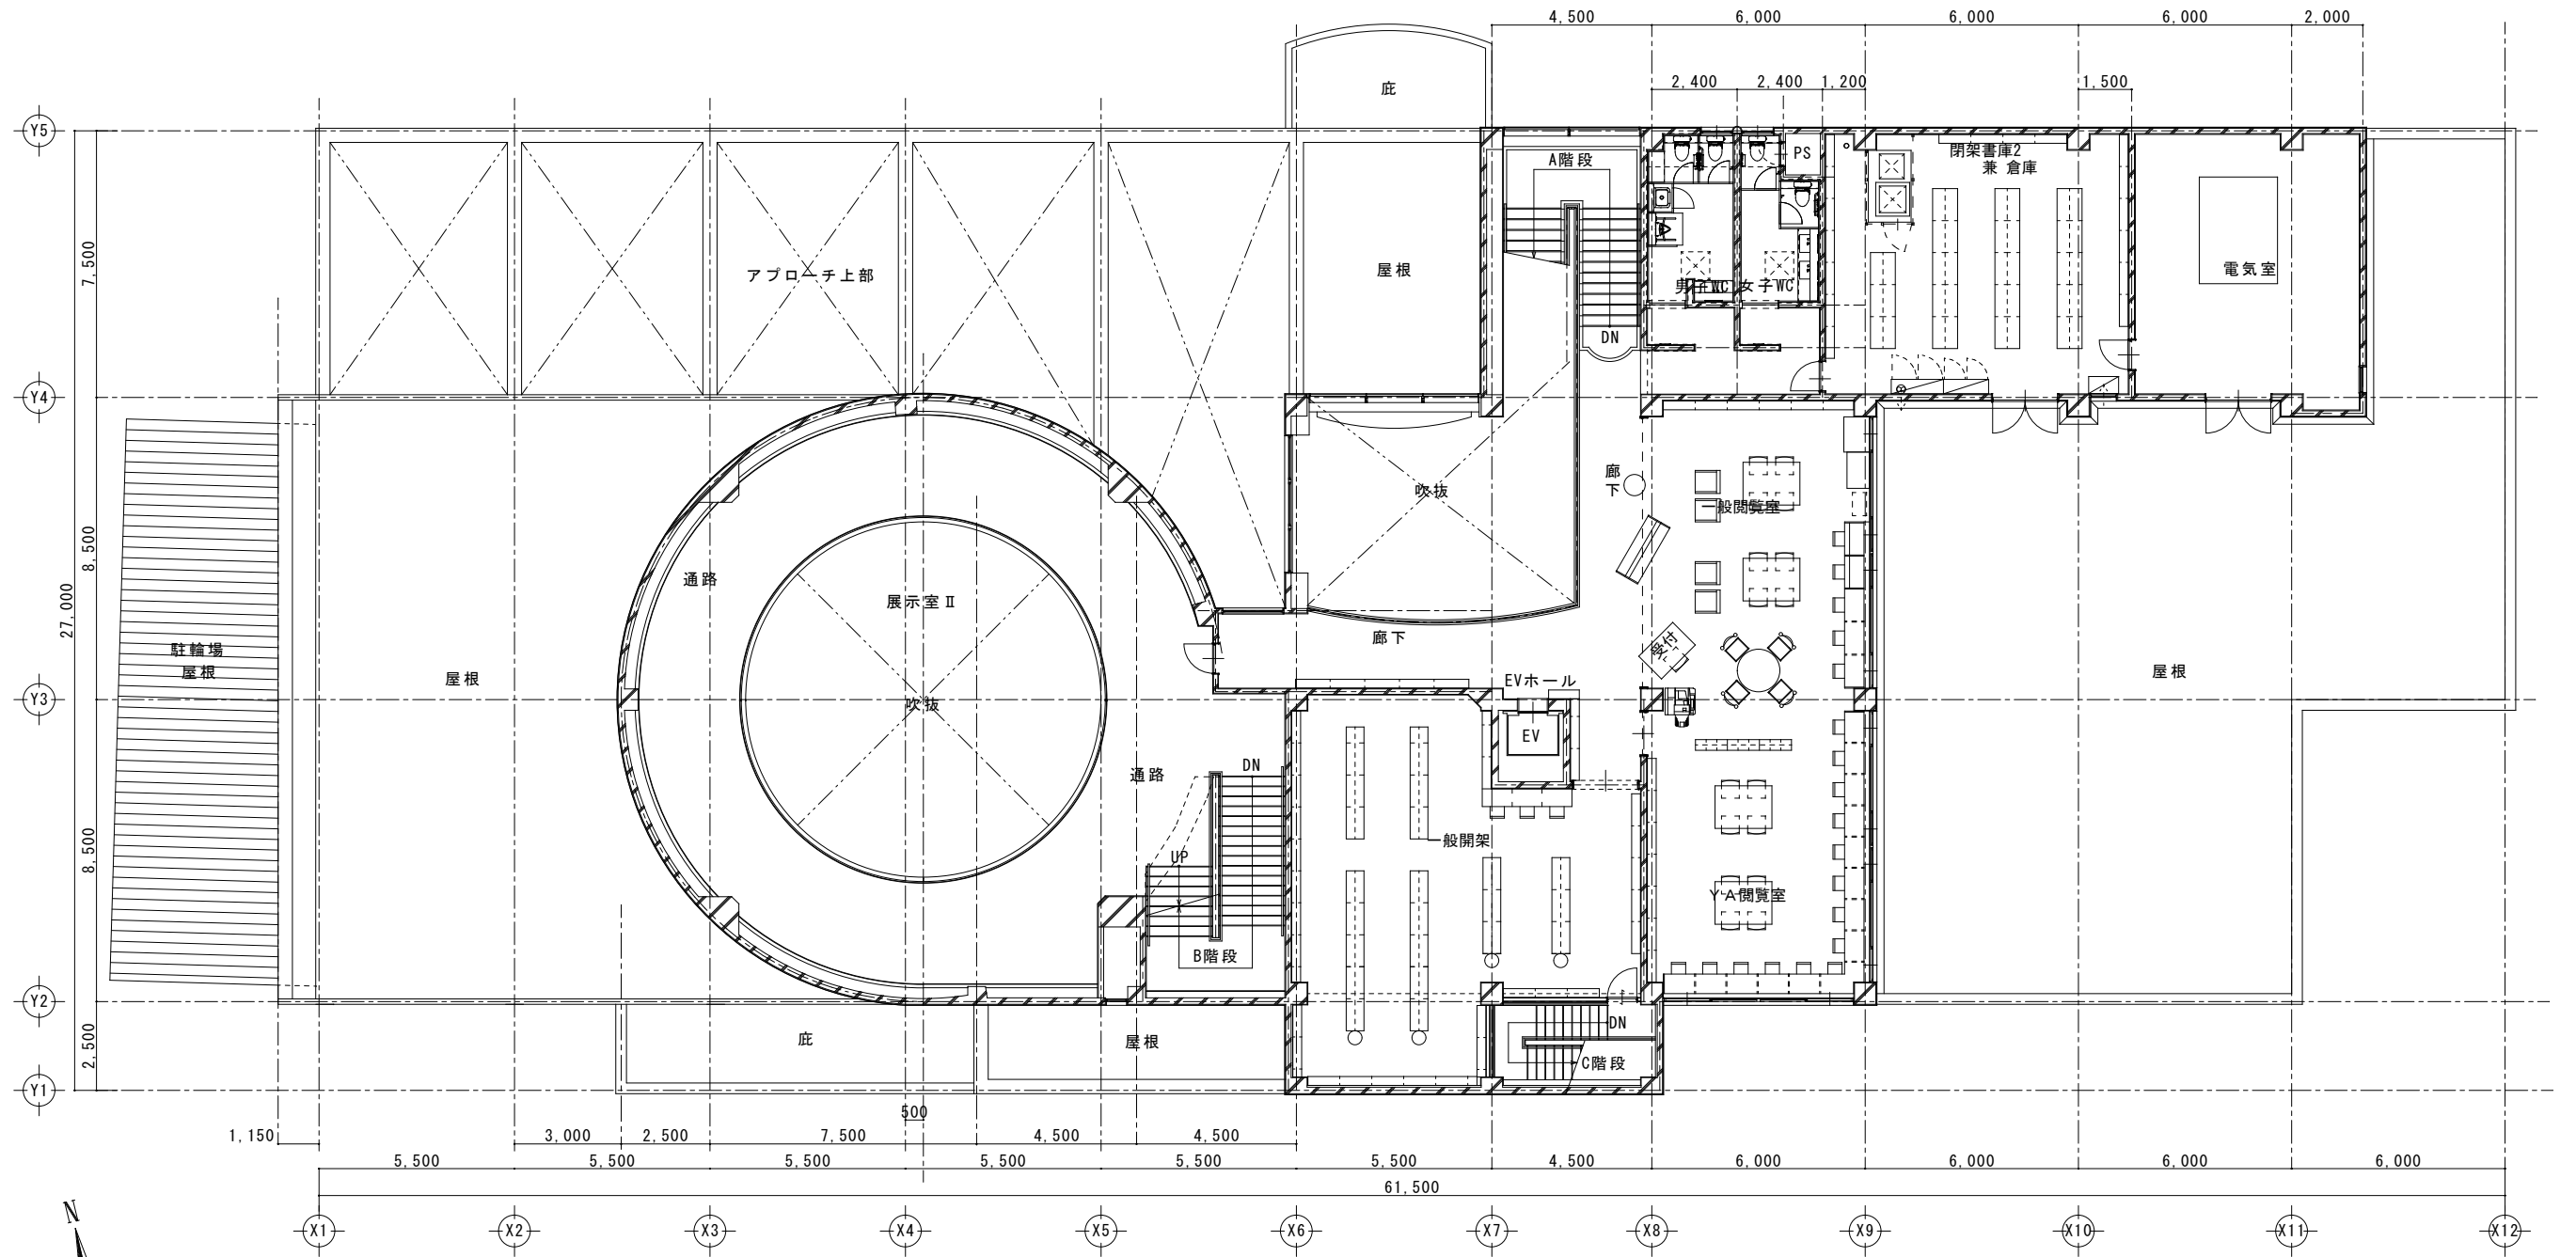


2 階 平 面 図 S=1/200