
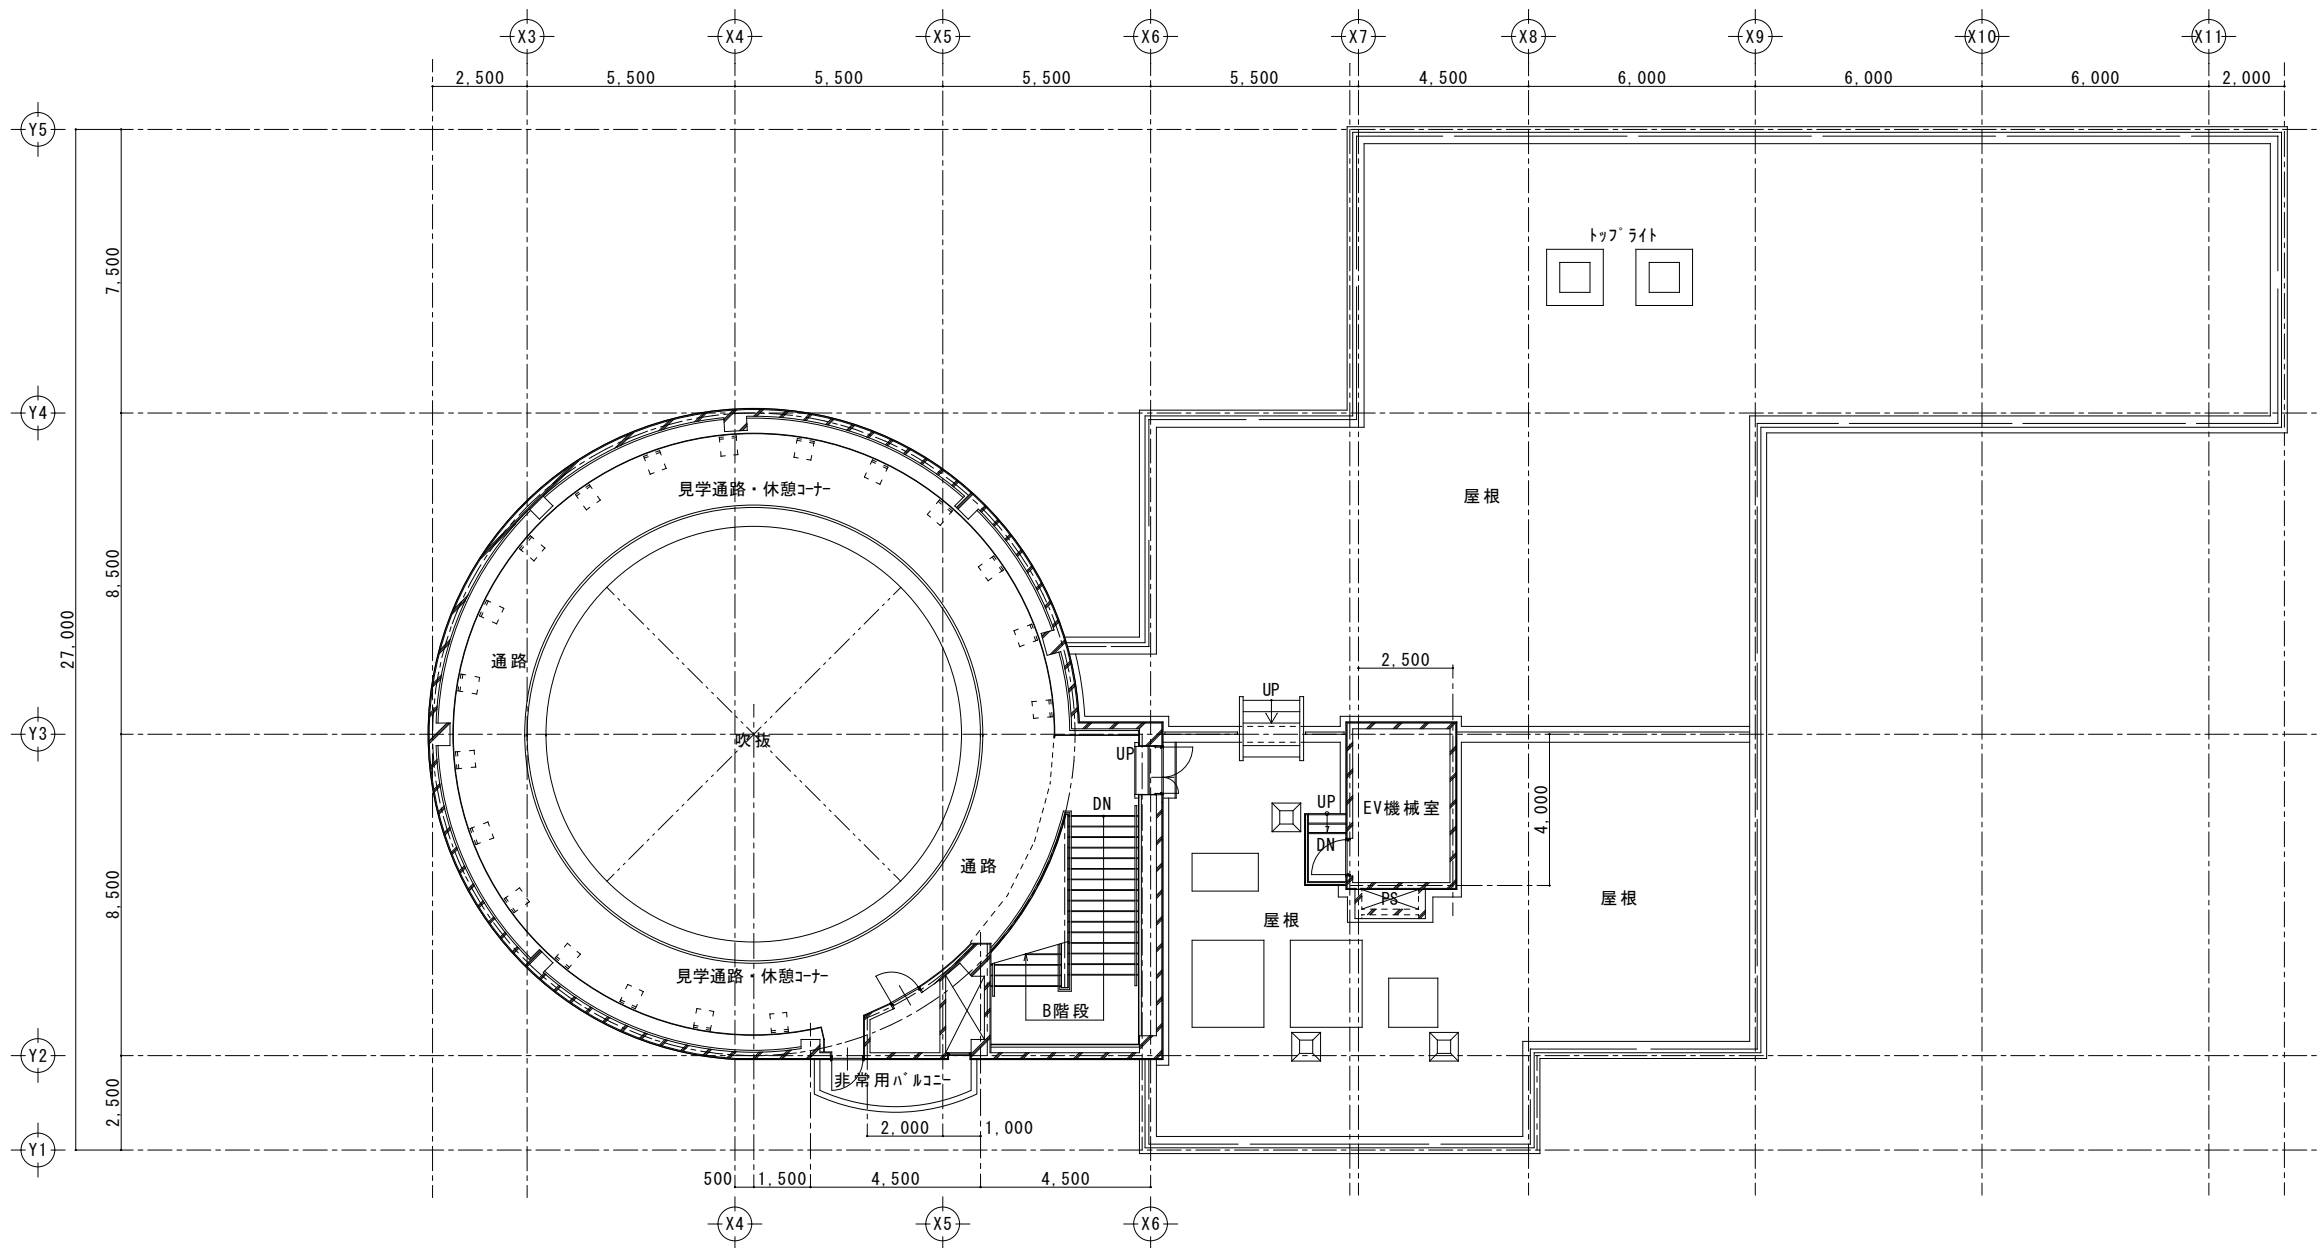


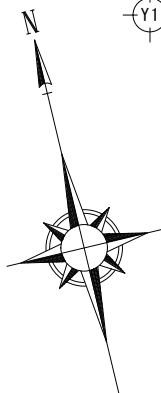

3 階 平 面 図      S=1/200