


# 画地確定原子一覽表

画地面積 3644.93 m<sup>2</sup>

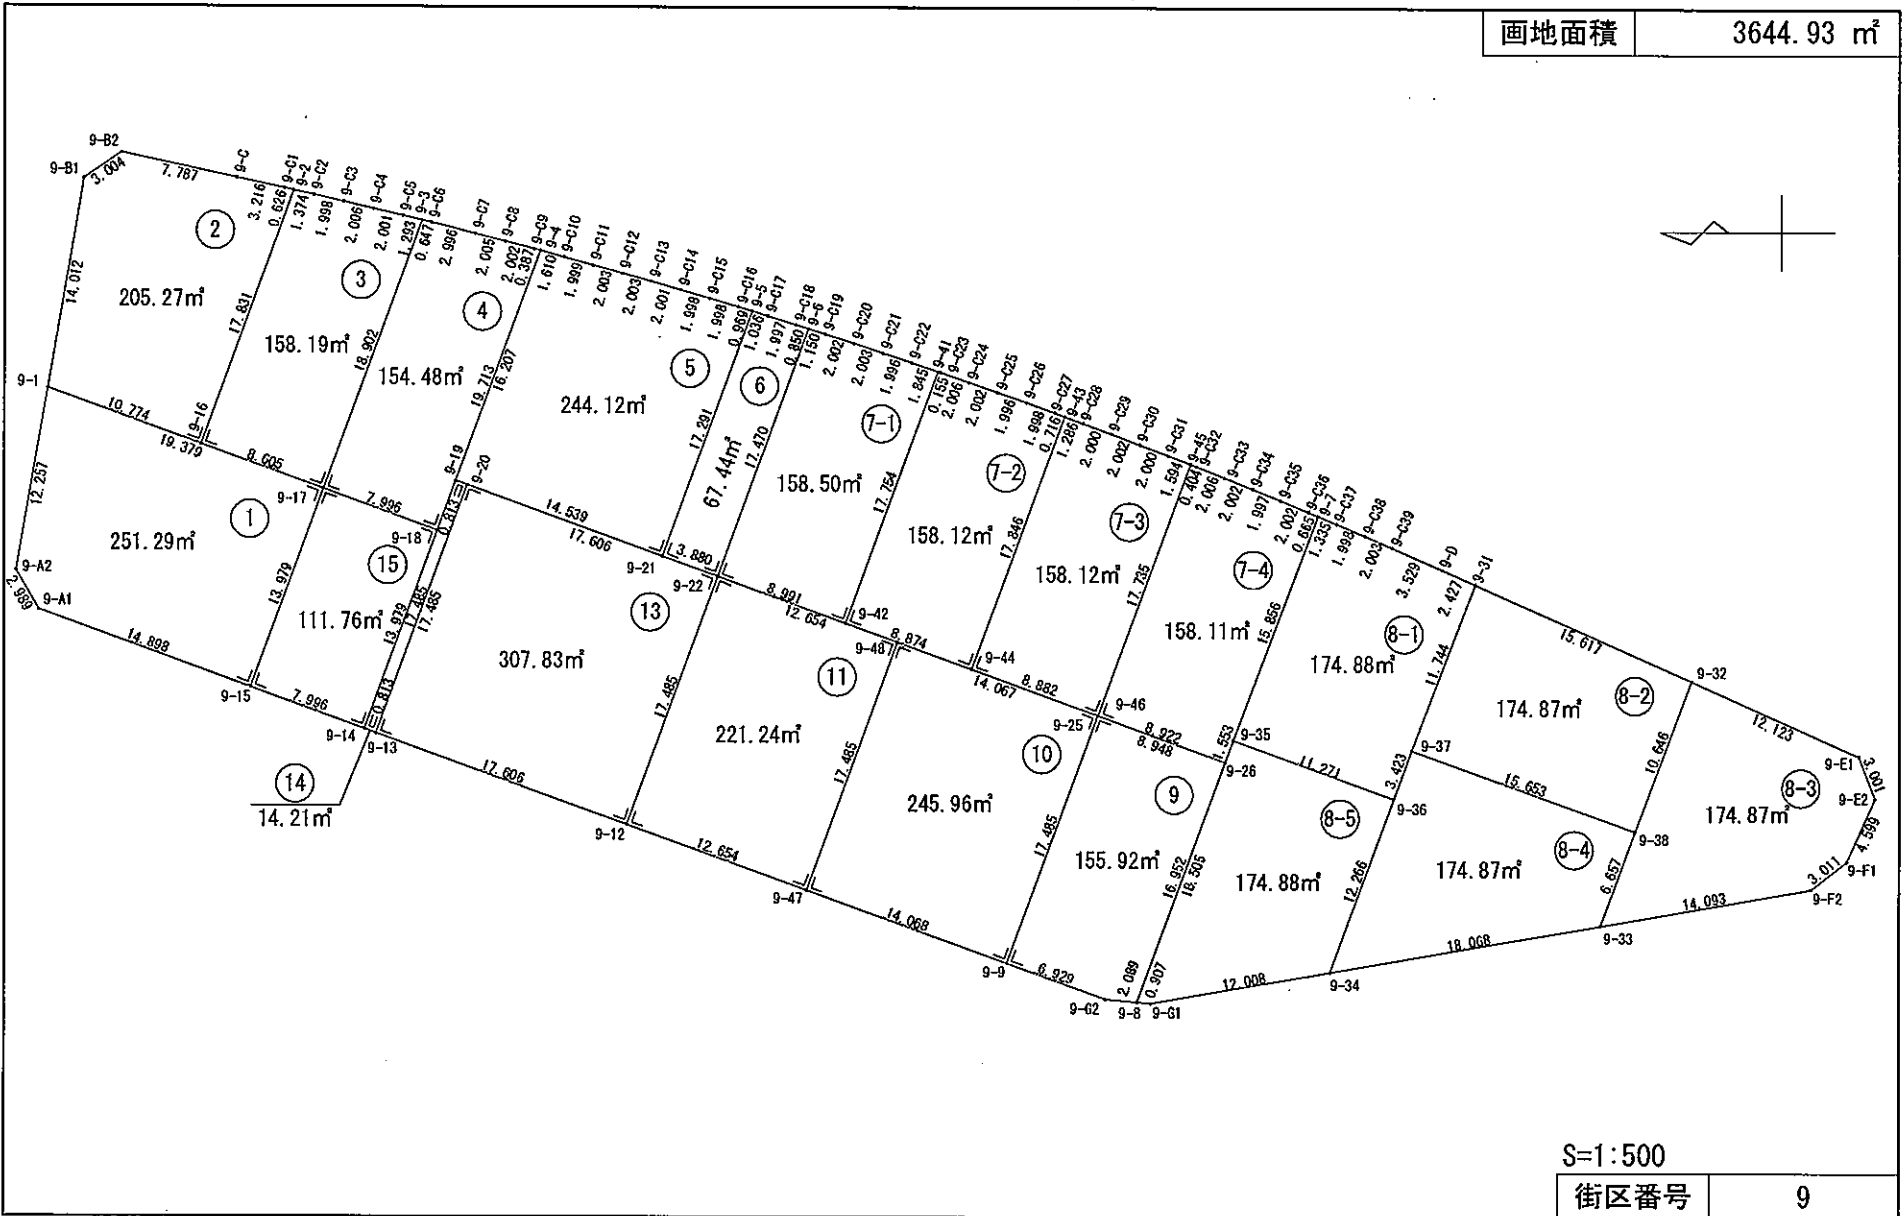

S=1:500

街区番号 9

平成 29 年 11 月

### 画地面積（座標法）計算書

画地番号： 9\_1

測点名	[1] X(i)	[2] X(i+1)-X(i-1)	[3] Y(i)	[4] Y(i+1)-Y(i-1)	[2]*[3]	[1]*[4]	方向角	夾角	距離
9-A2	-126484.306	0.582	-12933.724	-14.668	-7527.427368	1855271.800408	239-59-11	140-13-50	2.989
9-A1	-126485.801	-15.490	-12936.312	-7.695	200383.472880	973308.238695	200-02-52	140-03-41	14.898
9-15	-126499.796	-18.787	-12941.419	8.025	243130.438753	-1015160.862900	110-02-51	89-59-59	13.979
9-17	-126504.588	13.413	-12928.287	19.775	-173407.113531	-2501628.227700	20-02-49	89-59-58	19.379
9-1	-126486.383	20.282	-12921.644	-5.437	-262076.783608	687706.464371	279-45-21	79-42-32	12.257
合計					倍面積 面積 地積	502.587126 -502.587126 251.29 251.29			63.502

### 画地面積（座標法）計算書

画地番号： 9\_2

測点名	[1] X(i)	[2] X(i+1)-X(i-1)	[3] Y(i)	[4] Y(i+1)-Y(i-1)	[2]*[3]	[1]*[4]	方向角	夾角	距離
9-1	-126486.383	-7.746	-12921.644	-17.502	100091.054424	2213764.675266	200-02-47	100-17-15	10.774
9-16	-126496.504	-16.234	-12925.337	13.057	209829.920858	-1651664.852728	110-02-59	90-00-12	17.831
9-2	-126502.617	-5.502	-12908.587	16.884	71023.045674	-2135870.185428	12-22-11	82-19-12	0.626
9-C1	-126502.006	3.755	-12908.453	0.811	-48471.241015	-102593.126866	12-09-07	179-46-56	3.216
9-C	-126498.862	10.760	-12907.776	2.302	-138887.669760	-291200.380324	12-02-40	179-53-33	7.787
9-B2	-126491.246	10.104	-12906.151	-0.059	-130403.749704	7462.983514	325-54-29	133-51-49	3.004
9-B1	-126488.758	4.863	-12907.835	-15.493	-62770.801605	1959690.327694	279-45-32	133-51-03	14.012
合計					倍面積 面積 地積	410.558872 -410.558872 205.27 205.27			57.250

### 画地面積（座標法）計算書

画地番号： 9\_3

測点名	[1] X(i)	[2] X(i+1)-X(i-1)	[3] Y(i)	[4] Y(i+1)-Y(i-1)	[2]*[3]	[1]*[4]	方向角	夾角	距離
9-16	-126496.504	-1.971	-12925.337	-19.700	25475.839227	2491981.128800	200-02-53	89-59-54	8.605
9-17	-126504.588	-14.564	-12928.287	14.807	188287.571868	-1873153.434516	110-02-54	90-00-01	18.902
9-3	-126511.068	-5.223	-12910.530	18.060	67431.698190	-2284789.888080	13-33-09	83-30-15	1.293
9-C5	-126509.811	3.205	-12910.227	0.759	-41377.277535	-96020.946549	13-10-30	179-37-21	2.001
9-C4	-126507.863	3.901	-12909.771	0.914	-50361.016671	-115628.186782	13-11-53	180-01-23	2.006
9-C3	-126505.910	3.904	-12909.313	0.889	-50397.957952	-112463.753990	12-27-26	179-15-33	1.998
9-C2	-126503.959	3.293	-12908.882	0.726	-42508.948426	-91841.874234	12-23-52	179-56-26	1.374
9-2	-126502.617	7.455	-12908.587	-16.455	-96233.516085	2081600.562735	290-02-59	97-39-07	17.831
合計					倍面積 面積 地積	316.392616 -316.392616 158.19 158.19			54.010

### 画地面積（座標法）計算書

画地番号： 9\_4

測点名	[1] X(i)	[2] X(i+1)-X(i-1)	[3] Y(i)	[4] Y(i+1)-Y(i-1)	[2]*[3]	[1]*[4]	方向角	夾角	距離
9-17	-126504.588	-1.031	-12928.287	-20.498	13329.063897	2593091.044824	200-02-55	90-00-01	7.996
9-18	-126512.099	-14.269	-12931.028	15.777	184512.838532	-1995981.385923	110-02-57	90-00-02	19.713
9-4	-126518.857	-6.384	-12912.510	18.619	82433.463840	-2355654.598483	15-06-45	85-03-48	0.387
9-C9	-126518.483	2.311	-12912.409	0.606	-29840.577199	-76670.200698	14-36-45	179-30-00	2.002
9-C8	-126516.546	3.879	-12911.904	1.003	-50085.275616	-126896.095638	14-22-58	179-46-13	2.005
9-C7	-126514.604	4.849	-12911.406	1.223	-62607.407694	-154727.360692	14-00-14	179-37-16	2.996
9-C6	-126511.697	3.536	-12910.681	0.876	-45652.168016	-110824.246572	13-29-57	179-29-43	0.647
9-3	-126511.068	7.109	-12910.530	-17.606	-91780.957770	2227353.863208	290-02-54	96-32-57	18.902
合計					倍面積 面積 地積	308.979974 -308.979974 154.48 154.48			54.648

### 画地面積 (座標法) 計算書

画地番号 : 9\_5

測点名	[1] X(i)	[2] X(i+1)-X(i-1)	[3] Y(i)	[4] Y(i+1)-Y(i-1)	[2]*[3]	[1]*[4]	方向角	夾角	距離
9-4	-126518.857	7.111	-12912.510	-14.806	-91820.858610	1873238.196742	290-02-54	94-58-05	16.207
9-19	-126513.301	-8.102	-12927.735	-20.209	104740.508970	2556707.299909	200-02-52	89-59-58	14.539
9-21	-126526.959	-19.586	-12932.719	11.259	253300.234334	-1424567.031381	110-03-00	90-00-08	17.291
9-5	-126532.887	-5.003	-12916.476	16.530	64621.129428	-2091588.622110	17-14-15	87-11-15	0.969
9-C16	-126531.962	2.842	-12916.189	0.849	-36707.809138	-107425.635738	16-20-22	179-06-07	1.998
9-C15	-126530.045	3.837	-12915.627	1.116	-49557.260799	-141207.530220	16-05-42	179-45-20	1.998
9-C14	-126528.125	3.844	-12915.073	1.105	-49645.540612	-139813.578125	15-58-51	179-53-09	2.001
9-C13	-126526.201	3.851	-12914.522	1.097	-49733.824222	-138799.242497	15-49-11	179-50-20	2.003
9-C12	-126524.274	3.859	-12913.976	1.074	-49835.033384	-135887.070276	15-17-07	179-27-56	2.003
9-C11	-126522.342	3.862	-12913.448	1.047	-49871.736176	-132468.892074	15-03-05	179-45-58	1.999
9-C10	-126520.412	3.485	-12912.929	0.938	-45001.557565	-118676.146456	15-04-49	180-01-44	1.610
合計				倍面積	488.252226	-488.252226			62.618
				面積	244.12	244.12			
				地積	244.12	244.12			

### 画地面積 (座標法) 計算書

画地番号 : 9\_6

測点名	[1] X(i)	[2] X(i+1)-X(i-1)	[3] Y(i)	[4] Y(i+1)-Y(i-1)	[2]*[3]	[1]*[4]	方向角	夾角	距離
9-21	-126526.959	2.283	-12932.719	-17.573	-29525.397477	2223458.250507	200-02-46	89-59-46	3.880
9-22	-126530.604	-9.634	-12934.049	15.081	124606.628066	-1908208.038924	110-02-56	90-00-10	17.470
9-6	-126536.593	-5.178	-12917.638	16.667	66887.529564	-2108985.395531	17-31-08	87-28-12	0.850
9-C18	-126535.782	2.716	-12917.382	0.856	-35083.609512	-108314.629392	17-28-57	179-57-49	1.997
9-C17	-126533.877	2.895	-12916.782	0.906	-37394.083890	-114639.692562	17-10-33	179-41-36	1.036
9-5	-126532.887	6.918	-12916.476	-15.937	-89356.180968	2016554.620119	290-03-00	92-52-27	17.291
合計				倍面積	134.885783	-134.885783			42.524
				面積	67.44	67.44			
				地積	67.44	67.44			

### 画地面積 (座標法) 計算書

画地番号 : 9\_7-1

測点名	[1] X(i)	[2] X(i+1)-X(i-1)	[3] Y(i)	[4] Y(i+1)-Y(i-1)	[2]*[3]	[1]*[4]	方向角	夾角	距離
9-6	-126536.593	7.086	-12917.638	-16.065	-91534.382868	2032810.366545	290-02-56	92-32-36	17.470
9-22	-126530.604	-2.457	-12934.049	-19.493	31778.958393	2466461.063772	200-02-50	89-59-54	8.991
9-42	-126539.050	-14.533	-12937.131	13.596	188015.324823	-1720424.923800	110-03-02	90-00-12	17.754
9-41	-126545.137	-4.340	-12920.453	17.270	56074.766020	-2185434.515990	18-43-11	88-40-09	1.845
9-C22	-126543.390	3.640	-12919.861	1.226	-47028.294040	-155142.196140	18-31-00	179-47-49	1.996
9-C21	-126541.497	3.795	-12919.227	1.262	-49028.466465	-159695.369214	18-16-20	179-45-20	2.003
9-C20	-126539.595	3.807	-12918.599	1.243	-49181.106393	-157288.716585	17-53-31	179-37-11	2.002
9-C19	-126537.690	3.002	-12917.984	0.961	-38779.787968	-121602.720090	17-30-20	179-36-49	1.150
合計				倍面積	317.011502	-317.011502			53.211
				面積	158.50	158.50			
				地積	158.50	158.50			

### 画地面積 (座標法) 計算書

画地番号 : 9\_7-2

測点名	[1] X(i)	[2] X(i+1)-X(i-1)	[3] Y(i)	[4] Y(i+1)-Y(i-1)	[2]*[3]	[1]*[4]	方向角	夾角	距離
9-41	-126545.137	6.234	-12920.453	-16.629	-80546.104002	2104319.083173	290-03-02	91-36-56	17.754
9-42	-126539.050	-2.249	-12937.131	-19.720	29095.607619	2495350.066000	200-02-54	89-59-52	8.874
9-44	-126547.386	-14.453	-12940.173	13.723	187024.320369	-1736609.778078	110-02-43	89-59-49	17.846
9-43	-126553.503	-5.446	-12923.408	17.015	70380.879968	-2153307.853545	20-26-03	90-23-20	0.716
9-C27	-126552.832	2.548	-12923.158	0.936	-32928.206584	-118453.450752	20-04-34	179-38-31	1.998
9-C26	-126550.955	3.760	-12922.472	1.347	-48588.494720	-170464.136385	19-20-34	179-16-00	1.996
9-C25	-126549.072	3.775	-12921.811	1.316	-48779.836525	-166538.578752	19-05-44	179-45-10	2.002
9-C24	-126547.180	3.788	-12921.156	1.309	-48945.338928	-165650.258620	19-01-52	179-56-08	2.006
9-C23	-126545.284	2.043	-12920.502	0.703	-26396.585586	-88961.334652	18-26-06	179-24-14	0.155
合計				倍面積	316.241611	-316.241611			53.347
				面積	158.12	158.12			
				地積	158.12	158.12			

### 画地面積（座標法）計算書

画地番号： 9\_7-3

測点名	[1] X(i)	[2] X(i+1)-X(i-1)	[3] Y(i)	[4] Y(i+1)-Y(i-1)	[2]*[3]	[1]*[4]	方向角	夾角	距離
9-43	-126553.503	7.322	-12923.408	-16.316	-94625.193376	2064846.954948	290-02-43	89-36-33	17.846
9-44	-126547.386	-2.227	-12940.173	-19.810	28817.765271	2506903.716660	200-02-55	90-00-12	8.882
9-46	-126555.730	-14.423	-12943.218	13.616	186680.033214	-1723182.819680	110-02-43	89-59-48	17.735
9-45	-126561.809	-4.594	-12926.557	17.240	59384.602858	-2181925.587160	21-18-03	91-15-20	1.594
9-C31	-126560.324	3.355	-12925.978	1.289	-43366.656190	-163136.257636	20-47-27	179-29-24	2.000
9-C30	-126558.454	3.742	-12925.268	1.421	-48366.352856	-179839.563134	20-47-50	180-00-23	2.002
9-C29	-126556.582	3.746	-12924.557	1.411	-48415.390522	-178571.337202	20-28-56	179-41-06	2.000
9-C28	-126554.708	3.079	-12923.857	1.149	-39792.555703	-145411.359492	20-26-10	179-57-14	1.286
合計					倍面積 面積 地積	316.252696 -316.252696 158.12 158.12 158.12			53.345

### 画地面積（座標法）計算書

画地番号： 9\_7-4

測点名	[1] X(i)	[2] X(i+1)-X(i-1)	[3] Y(i)	[4] Y(i+1)-Y(i-1)	[2]*[3]	[1]*[4]	方向角	夾角	距離
9-45	-126561.809	6.455	-12926.557	-16.514	-83440.925435	2090041.713826	290-02-43	88-41-31	17.735
9-46	-126555.730	-2.303	-12943.218	-19.719	29808.231054	2495552.439870	200-02-36	89-59-53	8.922
9-26	-126564.112	-8.915	-12946.276	-1.599	115416.050540	202376.015088	110-04-06	90-01-30	1.553
9-35	-126564.645	-6.105	-12944.817	16.304	79028.107785	-2063509.972080	110-34-24	180-30-18	15.856
9-7	-126570.217	-4.960	-12929.972	15.104	64132.661120	-1911716.557568	22-56-18	92-21-54	0.665
9-C36	-126569.605	2.463	-12929.713	1.022	-31845.883119	-129354.136310	22-24-07	179-27-49	2.002
9-C35	-126567.754	3.701	-12928.950	1.514	-47850.043950	-191623.579556	22-05-40	179-41-33	1.997
9-C34	-126565.904	3.705	-12928.199	1.505	-47898.977295	-190481.685520	22-07-13	180-01-33	2.002
9-C33	-126564.049	3.719	-12927.445	1.495	-48077.167955	-189213.253255	21-40-46	179-33-33	2.006
9-C32	-126562.185	2.240	-12926.704	0.888	-28955.816960	-112387.220280	21-21-12	179-40-26	0.404
合計					倍面積 面積 地積	316.235785 -316.235785 158.11 158.11 158.11			53.142

### 画地面積（座標法）計算書

画地番号： 9\_8-1

測点名	[1] X(i)	[2] X(i+1)-X(i-1)	[3] Y(i)	[4] Y(i+1)-Y(i-1)	[2]*[3]	[1]*[4]	方向角	夾角	距離
9-35	-126564.645	-5.015	-12944.817	-18.713	64918.257255	2368404.201885	200-04-12	89-29-48	11.271
9-36	-126575.232	-11.760	-12948.685	-0.652	152276.535600	82527.051264	110-02-20	89-58-08	3.423
9-37	-126576.405	-5.335	-12945.469	14.198	69064.077115	-1797131.798190	110-45-21	180-43-01	11.744
9-31	-126580.567	-1.946	-12934.487	11.973	25170.511702	-1515549.128691	24-05-39	93-20-18	2.427
9-D	-126578.351	5.445	-12933.496	2.416	-70422.885720	-305813.296016	23-48-45	179-43-06	3.529
9-C39	-126575.122	5.067	-12932.071	2.220	-65526.803757	-280996.770840	23-23-25	179-34-40	2.003
9-C38	-126573.284	3.675	-12931.276	1.580	-47522.439300	-199985.788720	23-08-18	179-44-53	1.998
9-C37	-126571.447	3.067	-12930.491	1.304	-39657.815897	-165049.166888	22-52-39	179-44-21	1.335
9-7	-126570.217	6.802	-12929.972	-14.326	-87949.669544	1813244.928742	290-34-24	87-41-45	15.856
合計					倍面積 面積 地積	349.767454 -349.767454 174.88 174.88 174.88			53.586

### 画地面積（座標法）計算書

画地番号： 9\_8-2

測点名	[1] X(i)	[2] X(i+1)-X(i-1)	[3] Y(i)	[4] Y(i+1)-Y(i-1)	[2]*[3]	[1]*[4]	方向角	夾角	距離
9-37	-126576.405	-10.543	-12945.469	-16.348	136484.079667	2069271.068940	200-02-51	89-17-30	15.653
9-38	-126591.110	-18.420	-12950.835	4.611	238554.380700	-583711.608210	110-25-23	90-22-32	10.646
9-32	-126594.825	10.543	-12940.858	16.348	-136435.465894	-2069572.199100	24-04-37	93-39-14	15.617
9-31	-126580.567	18.420	-12934.487	-4.611	-238253.250540	583662.994437	290-45-21	86-40-44	11.744
合計					倍面積 面積 地積	349.743933 -349.743933 174.87 174.87 174.87			53.660

### 画地面積 (座標法) 計算書

画地番号 : 9\_8-3

測点名	[1] X(i)	[2] X(i+1)-X(i-1)	[3] Y(i)	[4] Y(i+1)-Y(i-1)	[2]*[3]	[1]*[4]	方向角	夾角	距離	
9-32	-126594.825	14.783	-12940.858	-5.031	-191304.703814	636898.564575	290-25-23	86-20-40	10.646	
9-38	-126591.110	5.998	-12950.835	-16.230	-77679.108330	2054573.715300	290-03-27	179-38-04	6.657	
9-33	-126588.827	-11.598	-12957.088	-3.819	150276.306624	483442.730313	170-03-16	59-59-49	14.093	
9-F2	-126602.708	-16.258	-12954.654	4.282	210616.764732	-542112.795656	142-08-12	152-04-56	3.011	
9-F1	-126605.085	-4.254	-12952.806	6.046	55101.236724	-765454.343910	114-05-25	151-57-13	4.599	
9-E2	-126606.962	-0.808	-12948.608	7.002	10462.475264	-886501.947924	69-07-52	135-02-27	3.001	
9-E1	-126605.893	12.137	-12945.804	7.750	-157123.223148	-981195.670750	24-04-43	134-56-51	12.123	
合計					倍面積 面積 地積	349.748052 174.87 174.87			-349.748052 174.87 174.87	54.130

### 画地面積 (座標法) 計算書

画地番号 : 9\_8-4

測点名	[1] X(i)	[2] X(i+1)-X(i-1)	[3] Y(i)	[4] Y(i+1)-Y(i-1)	[2]*[3]	[1]*[4]	方向角	夾角	距離	
9-34	-126571.031	-13.595	-12960.209	-8.403	176194.041355	1063576.373493	170-03-10	60-01-26	18.068	
9-33	-126588.827	-20.079	-12957.088	9.374	260165.369952	-1186643.664298	110-03-27	120-00-17	6.657	
9-38	-126591.110	12.422	-12950.835	11.619	-160875.272370	-1470862.107090	20-02-51	89-59-24	15.653	
9-37	-126576.405	15.878	-12945.469	2.150	-205548.156782	-272139.270750	290-02-20	89-59-29	3.423	
9-36	-126575.232	5.374	-12948.685	-14.740	-69586.233190	1865718.919680	290-01-44	179-59-24	12.266	
合計					倍面積 面積 地積	349.748965 174.87 174.87			-349.748965 174.87 174.87	56.067

### 画地面積 (座標法) 計算書

画地番号 : 9\_8-5

測点名	[1] X(i)	[2] X(i+1)-X(i-1)	[3] Y(i)	[4] Y(i+1)-Y(i-1)	[2]*[3]	[1]*[4]	方向角	夾角	距離	
9-8	-126558.301	5.441	-12962.201	-17.467	-70527.335641	2210593.843567	185-15-06	75-12-11	0.907	
9-G1	-126559.204	-12.730	-12962.284	1.992	165009.875320	-252105.934368	170-02-56	164-47-50	12.008	
9-34	-126571.031	-16.028	-12960.209	13.599	207726.229852	-1721239.450569	110-01-44	119-58-48	12.266	
9-36	-126575.232	6.386	-12948.685	15.392	-82690.302410	-1948245.970944	20-04-12	90-02-28	11.271	
9-35	-126564.645	16.931	-12944.817	-13.516	-219168.696627	1710647.741820	290-02-55	89-58-43	18.505	
合計					倍面積 面積 地積	349.770494 174.88 174.88			-349.770494 174.88 174.88	54.957

### 画地面積 (座標法) 計算書

画地番号 : 9\_9

測点名	[1] X(i)	[2] X(i+1)-X(i-1)	[3] Y(i)	[4] Y(i+1)-Y(i-1)	[2]*[3]	[1]*[4]	方向角	夾角	距離	
9-9	-126549.712	-0.515	-12959.635	-18.801	6674.212025	2379261.135312	200-02-46	89-59-55	6.929	
9-G2	-126556.221	-8.589	-12962.010	-2.566	111330.703890	324743.263086	185-14-48	165-12-02	2.089	
9-8	-126558.301	-7.891	-12962.201	15.734	102284.728091	-1991268.307934	110-02-49	104-48-01	16.952	
9-26	-126564.112	2.595	-12946.276	18.992	-33595.586220	-2403705.615104	20-02-42	89-59-53	8.948	
9-25	-126555.706	14.400	-12943.209	-13.359	-186382.209600	1690657.676454	290-02-51	90-00-09	17.485	
合計					倍面積 面積 地積	311.848186 155.92 155.92			-311.848186 155.92 155.92	52.403

### 画地面積 (座標法) 計算書

画地番号 : 9\_10

測点名	[1] X(i)	[2] X(i+1)-X(i-1)	[3] Y(i)	[4] Y(i+1)-Y(i-1)	[2]*[3]	[1]*[4]	方向角	夾角	距離	
9-47	-126536.497	-7.221	-12954.812	-21.248	93546.697452	2688647.488256	200-03-01	90-00-06	14.068	
9-9	-126549.712	-19.209	-12959.635	11.603	248941.628715	-1468356.308336	110-02-51	89-59-50	17.485	
9-25	-126555.706	7.221	-12943.209	21.248	-93462.912189	-2689055.641088	20-02-47	89-59-56	14.067	
9-48	-126542.491	19.209	-12938.387	-11.603	-248533.475883	1468272.523073	290-02-55	90-00-08	17.485	
合計					倍面積 面積 地積	491.938095 245.96 245.96			-491.938095 245.96 245.96	63.105

### 画地面積 (座標法) 計算書

画地番号 : 9\_11

測点名	[1] X(i)	[2] X(i+1)-X(i-1)	[3] Y(i)	[4] Y(i+1)-Y(i-1)	[2]*[3]	[1]*[4]	方向角	夾角	距離
9-12	-126524.610	-5.893	-12950.474	-20.763	76317.143282	2627030.477430	200-02-56	90-00-01	12.654
9-47	-126536.497	-17.881	-12954.812	12.087	231644.993372	-1529446.639239	110-02-55	89-59-59	17.485
9-48	-126542.491	5.893	-12938.387	20.763	-76245.914591	-2627401.740633	20-02-56	90-00-01	12.654
9-22	-126530.604	17.881	-12934.049	-12.087	-231273.730169	1529375.410548	290-02-55	89-59-59	17.485
合計					倍面積 442.491894	-442.491894			60.278
					面積 221.24	221.24			
					地積 221.24	221.24			

### 画地面積 (座標法) 計算書

画地番号 : 9\_13

測点名	[1] X(i)	[2] X(i+1)-X(i-1)	[3] Y(i)	[4] Y(i+1)-Y(i-1)	[2]*[3]	[1]*[4]	方向角	夾角	距離
9-13	-126508.071	-10.545	-12944.439	-22.461	136499.109255	2841497.782731	200-02-48	89-59-57	17.606
9-12	-126524.610	-22.533	-12950.474	10.390	291813.030642	-1314590.697900	110-02-55	90-00-07	17.485
9-22	-126530.604	10.545	-12934.049	22.461	-136389.546705	-2842003.896444	20-02-59	90-00-04	17.606
9-20	-126514.065	22.533	-12928.013	-10.390	-291306.916929	1314481.135350	290-02-51	89-59-52	17.485
合計					倍面積 615.676263	-615.676263			70.182
					面積 307.83	307.83			
					地積 307.83	307.83			

### 画地面積 (座標法) 計算書

画地番号 : 9\_14

測点名	[1] X(i)	[2] X(i+1)-X(i-1)	[3] Y(i)	[4] Y(i+1)-Y(i-1)	[2]*[3]	[1]*[4]	方向角	夾角	距離
9-20	-126514.065	-5.230	-12928.013	16.704	67613.507990	-2113290.941760	19-59-43	89-56-52	0.813
9-19	-126513.301	6.758	-12927.735	-16.147	-87365.633130	2042810.271247	290-02-55	90-03-12	17.485
9-14	-126507.307	5.230	-12944.160	-16.704	-67697.956800	2113178.056128	200-03-41	90-00-46	0.813
9-13	-126508.071	-6.758	-12944.439	16.147	87478.518762	-2042725.822437	110-02-51	89-59-10	17.485
合計					倍面積 28.436822	-28.436822			36.596
					面積 14.21	14.21			
					地積 14.21	14.21			

### 画地面積 (座標法) 計算書

画地番号 : 9\_15

測点名	[1] X(i)	[2] X(i+1)-X(i-1)	[3] Y(i)	[4] Y(i+1)-Y(i-1)	[2]*[3]	[1]*[4]	方向角	夾角	距離
9-15	-126499.796	-2.719	-12941.419	-15.873	35187.718261	2007931.261908	200-02-55	90-00-04	7.996
9-14	-126507.307	-12.303	-12944.160	10.391	159252.000480	-1314537.427037	110-02-51	89-59-56	13.979
9-18	-126512.099	2.719	-12931.028	15.873	-35159.465132	-2008126.547427	20-02-55	90-00-04	7.996
9-17	-126504.588	12.303	-12928.287	-10.391	-159056.714961	1314509.173908	290-02-51	89-59-56	13.979
合計					倍面積 223.538648	-223.538648			43.950
					面積 111.76	111.76			
					地積 111.76	111.76			