


# 画地確定原子一覽表

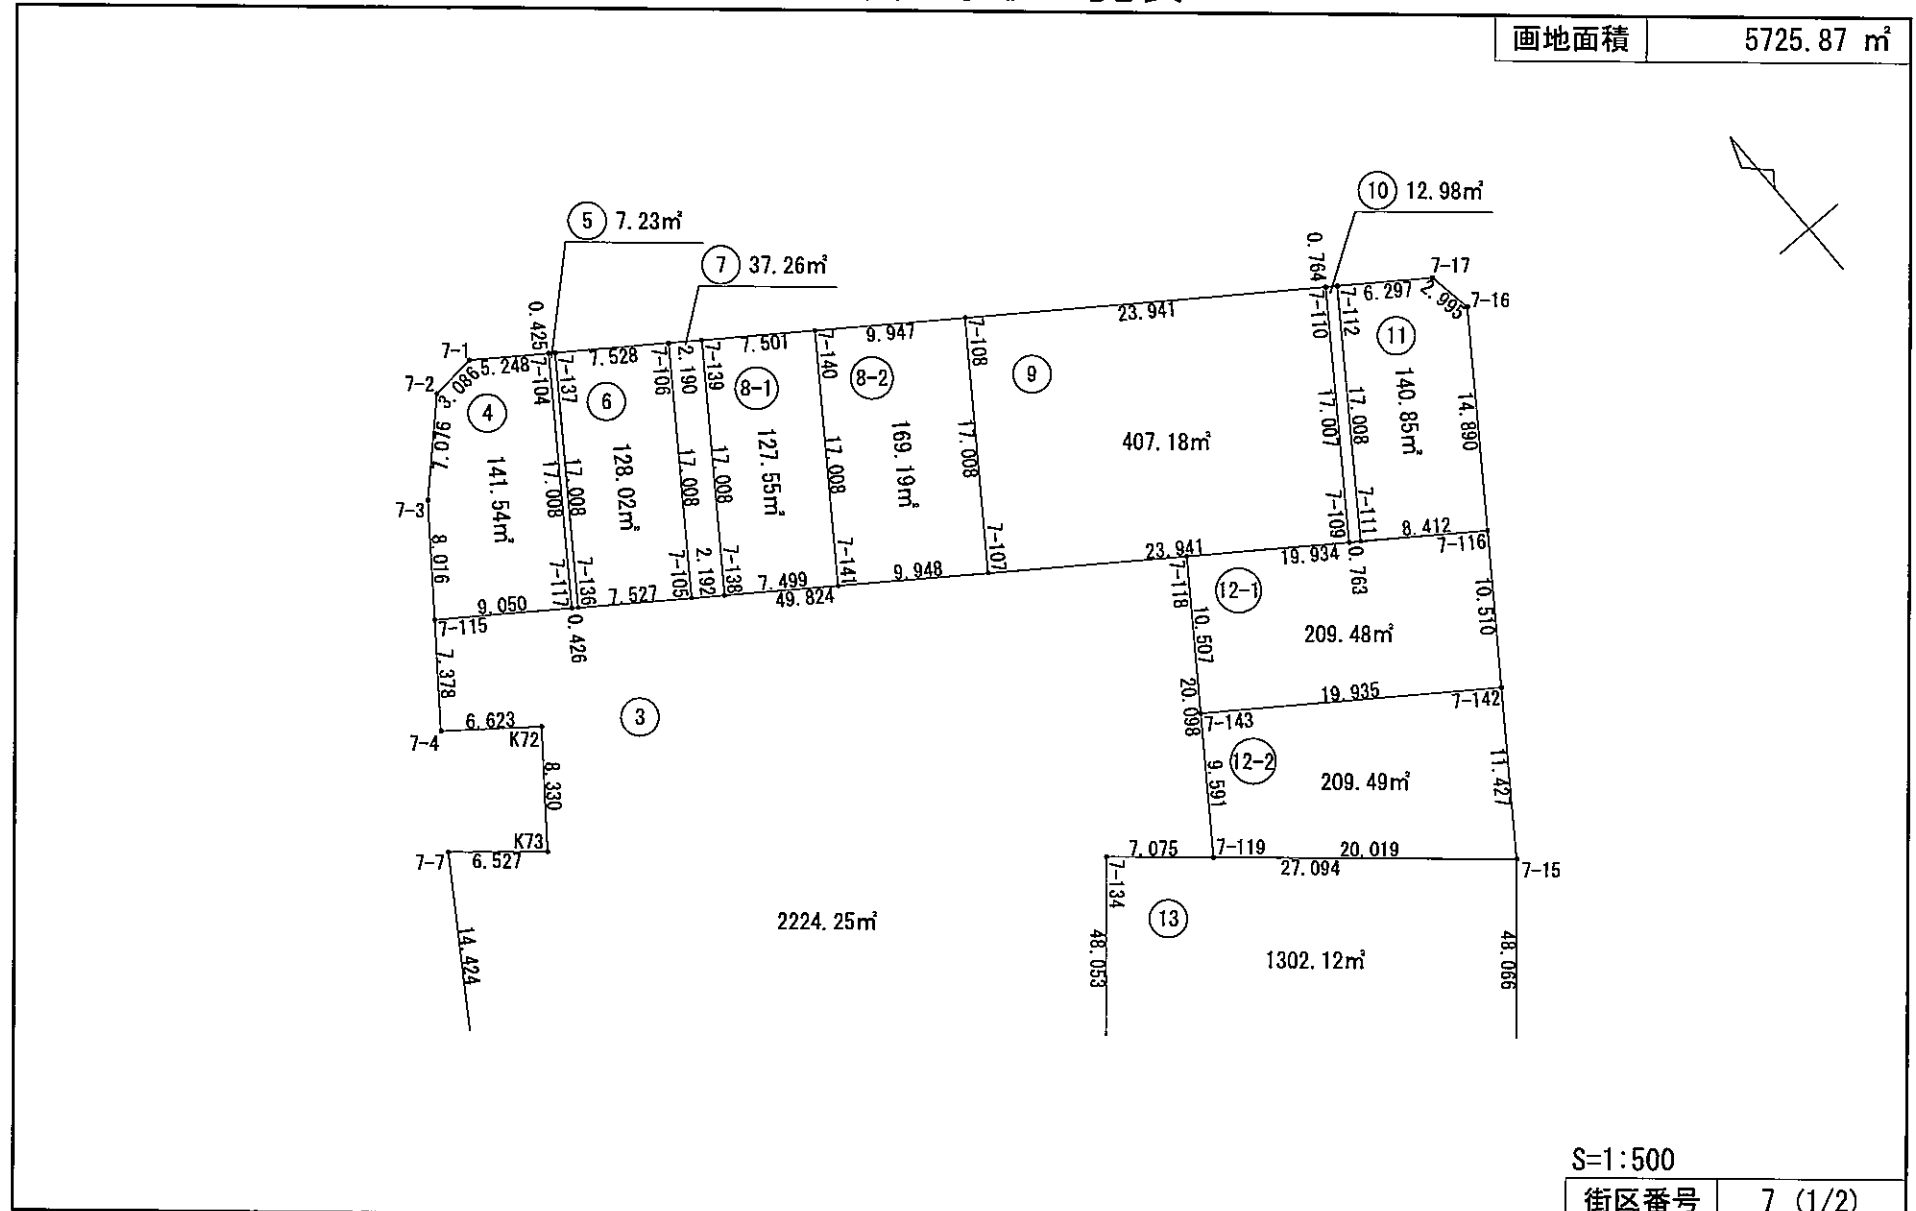


|      |                        |
|------|------------------------|
| 画地面積 | 5725.87 m <sup>2</sup> |
|------|------------------------|

|              |
|--------------|
| S=1:500      |
| 街区番号 7 (1/2) |

令和 5 年 8 月

# 画地確定原子一覽表

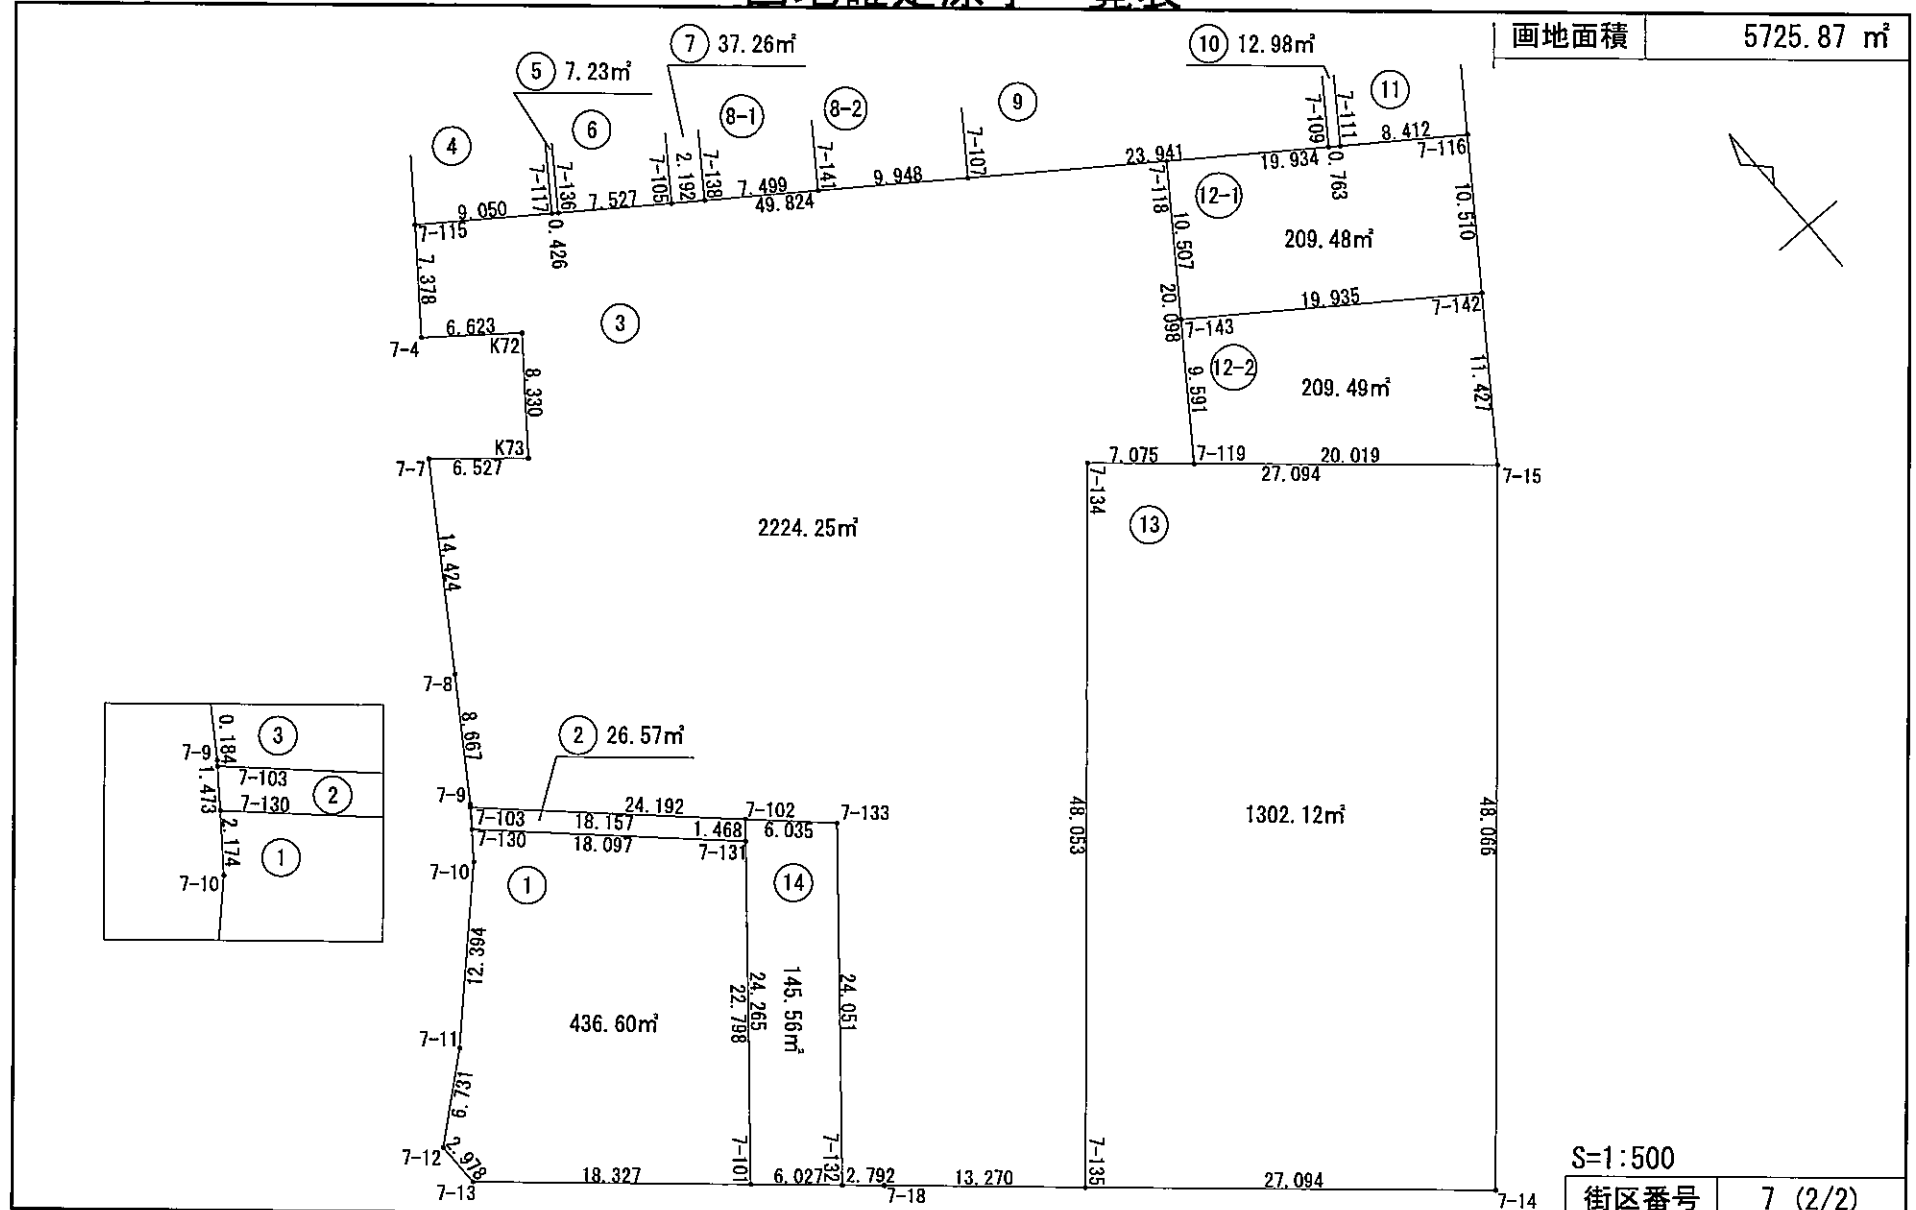

S=1:500

街区番号 7 (2/2)

令和 5 年 8 月

## 画地面積（座標法）計算書

画地番号： 7-1

| 測点名   | [1]<br>X(i) | [2]<br>X(i+1)-X(i-1) | [3]<br>Y(i) | [4]<br>Y(i+1)-Y(i-1) | [2]*[3]           | [1]*[4]         | 方向角       | 夾角        | 距離     |
|-------|-------------|----------------------|-------------|----------------------|-------------------|-----------------|-----------|-----------|--------|
| 7-130 | -126987.193 | 10.592               | -12192.683  | -14.578              | -129144.898336    | 1851219.299554  | 217-24-46 | 84-30-47  | 2.174  |
| 7-10  | -126988.920 | -10.524              | -12194.004  | -10.051              | 128329.698096     | 1276365.634920  | 224-46-52 | 187-22-06 | 12.394 |
| 7-11  | -126997.717 | -13.161              | -12202.734  | -13.855              | 160600.182174     | 1759553.369035  | 229-35-07 | 184-48-15 | 6.731  |
| 7-12  | -127002.081 | -7.342               | -12207.859  | -5.124               | 89630.100778      | 650758.663044   | 179-58-51 | 130-23-44 | 2.978  |
| 7-13  | -127005.059 | -14.966              | -12207.858  | 13.864               | 182702.802828     | -1760798.137976 | 130-51-06 | 130-52-15 | 18.327 |
| 7-101 | -127017.047 | 5.547                | -12193.995  | 28.432               | -67640.090265     | -3611348.680304 | 39-43-18  | 88-52-12  | 22.798 |
| 7-131 | -126999.512 | 29.854               | -12179.426  | 1.312                | -363604.583804    | -166623.359744  | 312-53-59 | 93-10-41  | 18.097 |
| 合計    |             |                      |             |                      | 倍面積<br>873.211471 | -873.211471     |           |           | 83.499 |
|       |             |                      |             |                      | 面積<br>436.6057355 | 436.6057355     |           |           |        |
|       |             |                      |             |                      | 地積<br>436.60      | 436.60          |           |           |        |

## 画地面積（座標法）計算書

画地番号： 7-2

| 測点名   | [1]<br>X(i) | [2]<br>X(i+1)-X(i-1) | [3]<br>Y(i) | [4]<br>Y(i+1)-Y(i-1) | [2]*[3]          | [1]*[4]         | 方向角       | 夾角       | 距離     |
|-------|-------------|----------------------|-------------|----------------------|------------------|-----------------|-----------|----------|--------|
| 7-102 | -126998.383 | 13.489               | -12178.488  | -12.362              | -164275.624632   | 1569954.010646  | 312-54-07 | 93-10-53 | 18.157 |
| 7-103 | -126986.023 | 11.190               | -12191.788  | -14.195              | -136426.107720   | 1802566.596485  | 217-24-52 | 84-30-45 | 1.473  |
| 7-130 | -126987.193 | -13.489              | -12192.683  | 12.362               | 164467.100987    | -1569815.679866 | 132-53-59 | 95-29-07 | 18.097 |
| 7-131 | -126999.512 | -11.190              | -12179.426  | 14.195               | 136287.776940    | -1802758.072840 | 39-43-14  | 86-49-15 | 1.468  |
| 合計    |             |                      |             |                      | 倍面積<br>53.145575 | -53.145575      |           |          | 39.195 |
|       |             |                      |             |                      | 面積<br>26.5727875 | 26.5727875      |           |          |        |
|       |             |                      |             |                      | 地積<br>26.57      | 26.57           |           |          |        |

## 画地面積（座標法）計算書

画地番号： 7-3

| 測点名   | [1]<br>X(i) | [2]<br>X(i+1)-X(i-1) | [3]<br>Y(i) | [4]<br>Y(i+1)-Y(i-1) | [2]*[3]            | [1]*[4]         | 方向角       | 夾角        | 距離      |
|-------|-------------|----------------------|-------------|----------------------|--------------------|-----------------|-----------|-----------|---------|
| 7-118 | -126983.321 | 45.296               | -12128.907  | -28.884              | -549390.971472     | 3667786.243764  | 305-30-22 | 89-59-30  | 49.824  |
| 7-115 | -126954.384 | 23.069               | -12169.466  | -45.032              | -280737.411154     | 5717009.820288  | 217-19-02 | 91-48-40  | 7.378   |
| 7-4   | -126960.252 | -9.939               | -12173.939  | 0.751                | 120996.779721      | -95347.149252   | 127-55-44 | 90-36-42  | 6.623   |
| K72   | -126964.323 | -10.649              | -12168.715  | 0.114                | 129584.646035      | -14473.932822   | 217-50-28 | 269-54-44 | 8.330   |
| K73   | -126970.901 | -2.374               | -12173.825  | -10.103              | 28900.660550       | 1282787.012803  | 310-05-48 | 272-15-20 | 6.527   |
| 7-7   | -126966.697 | -7.785               | -12178.818  | -13.013              | 94812.098130       | 1652217.628061  | 213-46-49 | 83-41-01  | 14.424  |
| 7-8   | -126978.686 | -19.180              | -12186.838  | -12.858              | 233743.552840      | 1632691.944588  | 213-55-56 | 180-09-07 | 8.667   |
| 7-9   | -126985.877 | -7.337               | -12191.676  | -4.950               | 89450.326812       | 628580.091150   | 217-29-34 | 183-33-38 | 0.184   |
| 7-103 | -126986.023 | -16.614              | -12191.788  | 17.609               | 202554.365832      | -2236096.879007 | 132-54-04 | 95-24-30  | 24.192  |
| 7-133 | -127002.491 | -34.967              | -12174.067  | 2.351                | 425690.600789      | -298582.856341  | 219-43-18 | 266-49-14 | 24.051  |
| 7-132 | -127020.990 | -20.325              | -12189.437  | -13.258              | 247750.307025      | 1684044.285420  | 130-50-46 | 91-07-28  | 2.792   |
| 7-18  | -127022.816 | -10.497              | -12187.325  | 12.157               | 127930.350525      | -1544216.374112 | 130-48-05 | 179-57-19 | 13.270  |
| 7-135 | -127031.487 | 27.756               | -12177.280  | 41.385               | -337992.583680     | -5257198.089495 | 40-42-26  | 89-54-21  | 48.053  |
| 7-134 | -126995.060 | 31.807               | -12145.940  | 36.698               | -386325.913580     | -4660464.711880 | 130-46-12 | 270-03-46 | 7.075   |
| 7-119 | -126999.680 | 11.739               | -12140.582  | 17.033               | -142518.292098     | -2163185.549440 | 35-30-52  | 84-44-40  | 20.098  |
| 合計    |             |                      |             |                      | 倍面積<br>4448.516275 | -4448.516275    |           |           | 241.488 |
|       |             |                      |             |                      | 面積<br>2224.2581375 | 2224.2581375    |           |           |         |
|       |             |                      |             |                      | 地積<br>2224.25      | 2224.25         |           |           |         |

## 画地面積（座標法）計算書

画地番号： 7-4

| 測点名   | [1]<br>X(i) | [2]<br>X(i+1)-X(i-1) | [3]<br>Y(i) | [4]<br>Y(i+1)-Y(i-1) | [2]*[3]           | [1]*[4]         | 方向角       | 夾角        | 距離     |
|-------|-------------|----------------------|-------------|----------------------|-------------------|-----------------|-----------|-----------|--------|
| 7-115 | -126954.384 | -11.632              | -12169.466  | 2.508                | 141555.228512     | -318401.595072  | 125-30-22 | 88-11-45  | 9.050  |
| 7-117 | -126959.640 | 8.589                | -12162.099  | 17.245               | -104460.268311    | -2189418.991800 | 35-30-24  | 90-00-02  | 17.008 |
| 7-104 | -126945.795 | 16.893               | -12152.221  | 5.606                | -205287.469353    | -711658.126770  | 305-30-26 | 90-00-02  | 5.248  |
| 7-1   | -126942.747 | 2.751                | -12156.493  | -7.344               | -33442.512243     | 932267.533968   | 264-28-40 | 138-58-14 | 3.086  |
| 7-2   | -126943.044 | -5.261               | -12159.565  | -8.114               | 63971.471465      | 1030015.859016  | 225-26-48 | 140-58-08 | 7.076  |
| 7-3   | -126948.008 | -11.340              | -12164.607  | -9.901               | 137946.643380     | 1256912.227208  | 217-18-37 | 171-51-49 | 8.016  |
| 合計    |             |                      |             |                      | 倍面積<br>283.093450 | -283.093450     |           |           | 49.484 |
|       |             |                      |             |                      | 面積<br>141.5467250 | 141.5467250     |           |           |        |
|       |             |                      |             |                      | 地積<br>141.54      | 141.54          |           |           |        |

## 画地面積（座標法）計算書

画地番号： 7-5

| 測点名   | [1]<br>X(i) | [2]<br>X(i+1)-X(i-1) | [3]<br>Y(i) | [4]<br>Y(i+1)-Y(i-1) | [2]*[3]        | [1]*[4]         | 方向角       | 夾角       | 距離     |
|-------|-------------|----------------------|-------------|----------------------|----------------|-----------------|-----------|----------|--------|
| 7-104 | -126945.795 | -13.598              | -12152.221  | -10.224              | 165245.901158  | 1297893.808080  | 215-30-24 | 89-59-05 | 17.008 |
| 7-117 | -126959.640 | -14.093              | -12162.099  | -9.532               | 171400.461207  | 1210179.288480  | 125-37-54 | 90-07-30 | 0.426  |
| 7-136 | -126959.888 | 13.598               | -12161.753  | 10.224               | -165375.517294 | -1298037.894912 | 35-30-17  | 89-52-23 | 17.008 |
| 7-137 | -126946.042 | 14.093               | -12151.875  | 9.532                | -171256.374375 | -1210049.672344 | 305-31-19 | 90-01-02 | 0.425  |
| 合計    |             |                      |             | 倍面積                  | 14.470696      | -14.470696      |           |          | 34.867 |
|       |             |                      |             | 面積                   | 7.2353480      | 7.2353480       |           |          |        |
|       |             |                      |             | 地積                   | 7.23           | 7.23            |           |          |        |

## 画地面積（座標法）計算書

画地番号： 7-6

| 測点名   | [1]<br>X(i) | [2]<br>X(i+1)-X(i-1) | [3]<br>Y(i) | [4]<br>Y(i+1)-Y(i-1) | [2]*[3]        | [1]*[4]         | 方向角       | 夾角       | 距離     |
|-------|-------------|----------------------|-------------|----------------------|----------------|-----------------|-----------|----------|--------|
| 7-136 | -126959.888 | -18.217              | -12161.753  | -3.750               | 221550.654401  | 476099.580000   | 125-29-59 | 89-59-42 | 7.527  |
| 7-105 | -126964.259 | 9.474                | -12155.625  | 16.006               | -115162.391250 | -2032189.929554 | 35-30-24  | 90-00-25 | 17.008 |
| 7-106 | -126950.414 | 18.217               | -12145.747  | 3.750                | -221259.073099 | -476064.052500  | 305-30-21 | 89-59-57 | 7.528  |
| 7-137 | -126946.042 | -9.474               | -12151.875  | -16.006              | 115126.863750  | 2031898.348252  | 215-30-17 | 89-59-56 | 17.008 |
| 合計    |             |                      |             | 倍面積                  | 256.053802     | -256.053802     |           |          | 49.071 |
|       |             |                      |             | 面積                   | 128.0269010    | 128.0269010     |           |          |        |
|       |             |                      |             | 地積                   | 128.02         | 128.02          |           |          |        |

## 画地面積（座標法）計算書

画地番号： 7-7

| 測点名   | [1]<br>X(i) | [2]<br>X(i+1)-X(i-1) | [3]<br>Y(i) | [4]<br>Y(i+1)-Y(i-1) | [2]*[3]        | [1]*[4]         | 方向角       | 夾角       | 距離     |
|-------|-------------|----------------------|-------------|----------------------|----------------|-----------------|-----------|----------|--------|
| 7-105 | -126964.259 | -15.118              | -12155.625  | -8.094               | 183768.738750  | 1027648.712346  | 125-30-37 | 90-00-13 | 2.192  |
| 7-138 | -126965.532 | 12.573               | -12153.841  | 11.661               | -152810.242893 | -1480545.068652 | 35-30-07  | 89-59-30 | 17.008 |
| 7-139 | -126951.686 | 15.118               | -12143.964  | 8.094                | -183592.447752 | -1027546.946484 | 305-30-15 | 90-00-08 | 2.190  |
| 7-106 | -126950.414 | -12.573              | -12145.747  | -11.661              | 152708.477031  | 1480368.777654  | 215-30-24 | 90-00-09 | 17.008 |
| 合計    |             |                      |             | 倍面積                  | 74.525136      | -74.525136      |           |          | 38.398 |
|       |             |                      |             | 面積                   | 37.2625680     | 37.2625680      |           |          |        |
|       |             |                      |             | 地積                   | 37.26          | 37.26           |           |          |        |

## 画地面積（座標法）計算書

画地番号： 7-8-1

| 測点名   | [1]<br>X(i) | [2]<br>X(i+1)-X(i-1) | [3]<br>Y(i) | [4]<br>Y(i+1)-Y(i-1) | [2]*[3]        | [1]*[4]         | 方向角       | 夾角       | 距離     |
|-------|-------------|----------------------|-------------|----------------------|----------------|-----------------|-----------|----------|--------|
| 7-138 | -126965.532 | -18.201              | -12153.841  | -3.772               | 221212.060041  | 478913.986704   | 125-30-08 | 90-00-01 | 7.499  |
| 7-141 | -126969.887 | 9.490                | -12147.736  | 15.983               | -115282.014640 | -2029359.703921 | 35-30-24  | 90-00-16 | 17.008 |
| 7-140 | -126956.042 | 18.201               | -12137.858  | 3.772                | -220921.153458 | -478878.190424  | 305-30-14 | 89-59-50 | 7.501  |
| 7-139 | -126951.686 | -9.490               | -12143.964  | -15.983              | 115246.218360  | 2029068.797338  | 215-30-07 | 89-59-53 | 17.008 |
| 合計    |             |                      |             | 倍面積                  | 255.110303     | -255.110303     |           |          | 49.016 |
|       |             |                      |             | 面積                   | 127.5551515    | 127.5551515     |           |          |        |
|       |             |                      |             | 地積                   | 127.55         | 127.55          |           |          |        |

## 画地面積（座標法）計算書

画地番号： 7-8-2

| 測点名   | [1]<br>X(i) | [2]<br>X(i+1)-X(i-1) | [3]<br>Y(i) | [4]<br>Y(i+1)-Y(i-1) | [2]*[3]        | [1]*[4]         | 方向角       | 夾角       | 距離     |
|-------|-------------|----------------------|-------------|----------------------|----------------|-----------------|-----------|----------|--------|
| 7-140 | -126956.042 | -8.068               | -12137.858  | -17.976              | 97928.238344   | 2282161.810992  | 215-30-24 | 90-00-11 | 17.008 |
| 7-141 | -126969.887 | -19.623              | -12147.736  | -1.780               | 238375.023528  | 226006.398860   | 125-30-30 | 90-00-06 | 9.948  |
| 7-107 | -126975.665 | 8.068                | -12139.638  | 17.976               | -97942.599384  | -2282514.554040 | 35-30-17  | 89-59-47 | 17.008 |
| 7-108 | -126961.819 | 19.623               | -12129.760  | 1.780                | -238022.280480 | -225992.037820  | 305-30-13 | 89-59-56 | 9.947  |
| 合計    |             |                      |             | 倍面積                  | 338.382008     | -338.382008     |           |          | 53.911 |
|       |             |                      |             | 面積                   | 169.1910040    | 169.1910040     |           |          |        |
|       |             |                      |             | 地積                   | 169.19         | 169.19          |           |          |        |

## 画地面積（座標法）計算書

画地番号： 7-9

| 測点名   | [1]<br>X(i) | [2]<br>X(i+1)-X(i-1) | [3]<br>Y(i) | [4]<br>Y(i+1)-Y(i-1) | [2]*[3]        | [1]*[4]         | 方向角       | 夾角       | 距離     |
|-------|-------------|----------------------|-------------|----------------------|----------------|-----------------|-----------|----------|--------|
| 7-110 | -126975.724 | 27.750               | -12110.271  | -9.612               | -336060.020250 | 1220490.659088  | 305-30-25 | 90-00-11 | 23.941 |
| 7-108 | -126961.819 | 0.059                | -12129.760  | -29.367              | -715.655840    | 3728487.738573  | 215-30-17 | 89-59-52 | 17.008 |
| 7-107 | -126975.665 | -27.750              | -12139.638  | 9.612                | 336874.954500  | -1220490.091980 | 125-30-13 | 89-59-56 | 23.941 |
| 7-109 | -126989.569 | -0.059               | -12120.148  | 29.367               | 715.088732     | -3729302.672823 | 35-30-14  | 90-00-01 | 17.007 |
| 合計    |             |                      |             | 倍面積                  | 814.367142     | -814.367142     |           |          | 81.897 |
|       |             |                      |             | 面積                   | 407.1835710    | 407.1835710     |           |          |        |
|       |             |                      |             | 地積                   | 407.18         | 407.18          |           |          |        |

## 画地面積（座標法）計算書

画地番号： 7-10

| 測点名   | [1]<br>X(i) | [2]<br>X(i+1)-X(i-1) | [3]<br>Y(i) | [4]<br>Y(i+1)-Y(i-1) | [2]*[3]        | [1]*[4]         | 方向角       | 夾角       | 距離     |
|-------|-------------|----------------------|-------------|----------------------|----------------|-----------------|-----------|----------|--------|
| 7-111 | -126990.013 | 13.402               | -12119.527  | 10.499               | -162425.900854 | -1333268.146487 | 35-30-17  | 89-56-27 | 17.008 |
| 7-112 | -126976.167 | 14.289               | -12109.649  | 9.256                | -173034.774561 | -1175291.401752 | 305-27-33 | 89-57-16 | 0.764  |
| 7-110 | -126975.724 | -13.402              | -12110.271  | -10.499              | 162301.851942  | 1333118.126276  | 215-30-14 | 90-02-41 | 17.007 |
| 7-109 | -126989.569 | -14.289              | -12120.148  | -9.256               | 173184.794772  | 1175415.450664  | 125-33-50 | 90-03-36 | 0.763  |
| 合計    |             |                      |             | 倍面積                  | 25.971299      | -25.971299      |           |          | 35.542 |
|       |             |                      |             | 面積                   | 12.9856495     | 12.9856495      |           |          |        |
|       |             |                      |             | 地積                   | 12.98          | 12.98           |           |          |        |

## 画地面積（座標法）計算書

画地番号： 7-11

| 測点名   | [1]<br>X(i) | [2]<br>X(i+1)-X(i-1) | [3]<br>Y(i) | [4]<br>Y(i+1)-Y(i-1) | [2]*[3]        | [1]*[4]         | 方向角       | 夾角        | 距離     |
|-------|-------------|----------------------|-------------|----------------------|----------------|-----------------|-----------|-----------|--------|
| 7-16  | -126982.778 | 15.074               | -12104.029  | 8.156                | -182456.133146 | -1035671.537368 | 350-30-22 | 134-59-27 | 2.995  |
| 7-17  | -126979.824 | 6.611                | -12104.523  | -5.620               | -80023.001553  | 713626.610880   | 305-30-18 | 134-59-56 | 6.297  |
| 7-112 | -126976.167 | -10.189              | -12109.649  | -15.004              | 123385.213661  | 1905150.409668  | 215-30-17 | 89-59-59  | 17.008 |
| 7-111 | -126990.013 | -18.731              | -12119.527  | -3.030               | 227010.860237  | 384779.739390   | 125-30-07 | 89-59-50  | 8.412  |
| 7-116 | -126994.898 | 7.235                | -12112.679  | 15.498               | -87635.232565  | -1968166.929204 | 35-30-55  | 90-00-48  | 14.890 |
| 合計    |             |                      |             | 倍面積                  | 281.706634     | -281.706634     |           |           | 49.602 |
|       |             |                      |             | 面積                   | 140.8533170    | 140.8533170     |           |           |        |
|       |             |                      |             | 地積                   | 140.85         | 140.85          |           |           |        |

## 画地面積（座標法）計算書

画地番号： 7-12-1

| 測点名   | [1]<br>X(i) | [2]<br>X(i+1)-X(i-1) | [3]<br>Y(i) | [4]<br>Y(i+1)-Y(i-1) | [2]*[3]        | [1]*[4]         | 方向角       | 夾角       | 距離     |
|-------|-------------|----------------------|-------------|----------------------|----------------|-----------------|-----------|----------|--------|
| 7-116 | -126994.898 | 20.132               | -12112.679  | -10.123              | -243852.453628 | 1285569.352454  | 305-30-14 | 89-59-30 | 19.934 |
| 7-118 | -126983.321 | 3.025                | -12128.907  | -22.332              | -36689.943675  | 2835791.524572  | 215-31-03 | 90-00-49 | 10.507 |
| 7-143 | -126991.873 | -20.132              | -12135.011  | 10.123               | 244302.041452  | -1285538.730379 | 125-30-45 | 89-59-42 | 19.935 |
| 7-142 | -127003.453 | -3.025               | -12118.784  | 22.332               | 36659.321600   | -2836241.112396 | 35-30-44  | 89-59-59 | 10.510 |
| 合計    |             |                      |             | 倍面積                  | 418.965749     | -418.965749     |           |          | 60.886 |
|       |             |                      |             | 面積                   | 209.4828745    | 209.4828745     |           |          |        |
|       |             |                      |             | 地積                   | 209.48         | 209.48          |           |          |        |

## 画地面積（座標法）計算書

画地番号： 7-12-2

| 測点名   | [1]<br>X(i) | [2]<br>X(i+1)-X(i-1) | [3]<br>Y(i) | [4]<br>Y(i+1)-Y(i-1) | [2]*[3]        | [1]*[4]         | 方向角       | 夾角       | 距離     |
|-------|-------------|----------------------|-------------|----------------------|----------------|-----------------|-----------|----------|--------|
| 7-143 | -126991.873 | 3.773                | -12135.011  | -21.798              | -45785.396503  | 2768168.847654  | 215-30-41 | 89-59-56 | 9.591  |
| 7-119 | -126999.680 | -20.881              | -12140.582  | 9.589                | 253507.492742  | -1217799.931520 | 130-46-28 | 95-15-47 | 20.019 |
| 7-15  | -127012.754 | -3.773               | -12125.422  | 21.798               | 45749.217206   | -2768624.011692 | 35-30-54  | 84-44-26 | 11.427 |
| 7-142 | -127003.453 | 20.881               | -12118.784  | -9.589               | -253052.328704 | 1217836.110817  | 305-30-45 | 89-59-51 | 19.935 |
| 合計    |             |                      |             | 倍面積                  | 418.984741     | -418.984741     |           |          | 60.972 |
|       |             |                      |             | 面積                   | 209.4923705    | 209.4923705     |           |          |        |
|       |             |                      |             | 地積                   | 209.49         | 209.49          |           |          |        |

## 画地面積（座標法）計算書

画地番号： 7-13

| 測点名   | [1]<br>X(i) | [2]<br>X(i+1)-X(i-1) | [3]<br>Y(i) | [4]<br>Y(i+1)-Y(i-1) | [2]*[3]         | [1]*[4]   | 方向角       | 夾角       | 距離      |
|-------|-------------|----------------------|-------------|----------------------|-----------------|---|-----------|----------|---------|
| 7-14  | -127049.191 | 18.733               | -12156.770  | 51.858               | -227732.772410  | -6588516.946878   | 40-42-24  | 89-54-23 | 48.066  |
| 7-15  | -127012.754 | 54.131               | -12125.422  | 10.830               | -656361.218282  | -1375548.125820   | 310-46-24 | 90-04-00 | 27.094  |
| 7-134 | -126995.060 | -18.733              | -12145.940  | -51.858              | 227529.894020   | 6585709.821480  | 220-42-26 | 89-56-02 | 48.053  |
| 7-135 | -127031.487 | -54.131              | -12177.280  | -10.830              | 659168.343680   | 1375751.004210  | 130-48-01 | 90-05-35 | 27.094  |
| 合計    |             |                      |             |                      | 倍面積<br>面積<br>地積 | 2604.247008<br>-2604.247008<br>1302.1235040<br>1302.1235040<br>1302.12<br>1302.12 |           |          | 150.307 |

## 画地面積（座標法）計算書

画地番号： 7-14

| 測点名   | [1]<br>X(i) | [2]<br>X(i+1)-X(i-1) | [3]<br>Y(i) | [4]<br>Y(i+1)-Y(i-1) | [2]*[3]         | [1]*[4]   | 方向角       | 夾角       | 距離     |
|-------|-------------|----------------------|-------------|----------------------|-----------------|---|-----------|----------|--------|
| 7-132 | -127020.990 | 14.556               | -12189.437  | 19.928               | -177429.444972  | -2531274.288720   | 39-43-18  | 88-51-34 | 24.051 |
| 7-133 | -127002.491 | 22.607               | -12174.067  | 10.949               | -275219.132669  | -1390550.273959   | 312-53-54 | 93-10-36 | 6.035  |
| 7-102 | -126998.383 | -14.556              | -12178.488  | -19.928              | 177270.071328   | 2530823.776424  | 219-43-17 | 86-49-23 | 24.265 |
| 7-101 | -127017.047 | -22.607              | -12193.995  | -10.949              | 275669.644965   | 1390709.647603  | 130-51-44 | 91-08-27 | 6.027  |
| 合計    |             |                      |             |                      | 倍面積<br>面積<br>地積 | 291.138652<br>-291.138652<br>145.5693260<br>145.5693260<br>145.56<br>145.56 |           |          | 60.378 |