



令和4年度 西尾市法光寺町 外1町地内
4級基準点 網図

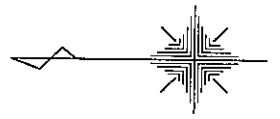

縮尺 S=1:2000

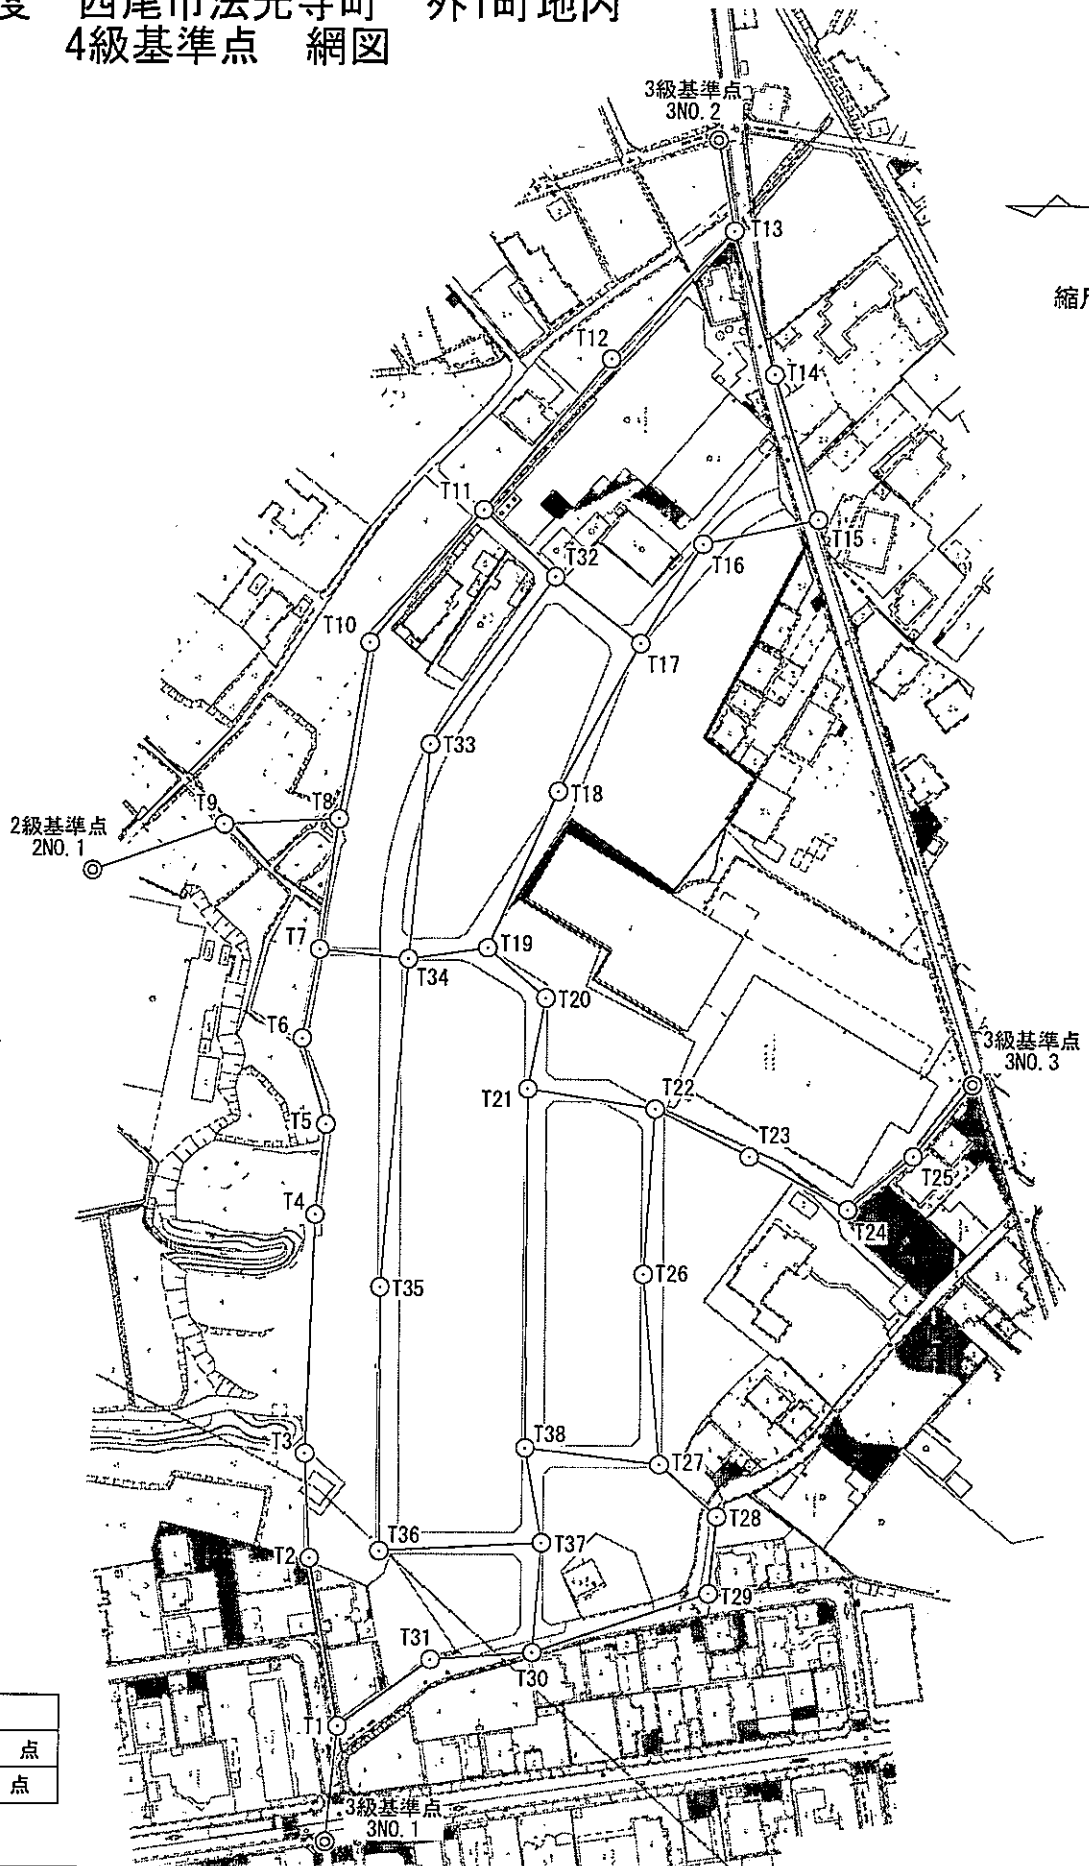

凡 例	
◎	既知点
○	新点

作業年度	作業種類	座標系番号	測量計画機関	測量作業機関
令和4年度	4級基準点	VII 系	西尾西山 土地区画整組合	愛知県経済農業 協同組合連合会

西尾西山 4級基準点座標一覽表

点名	X	Y	備考
2No.1	-125,654.058	-12,578.223	2級基準点
3No.1	-125,720.633	-12,845.780	3級基準点
3No.2	-125,823.982	-12,376.300	3級基準点
3No.3	-125,896.865	-12,635.859	3級基準点
T1	-125,723.683	-12,813.885	
T2	-125,715.509	-12,767.596	
T3	-125,713.949	-12,738.803	
T4	-125,716.181	-12,672.874	
T5	-125,718.893	-12,647.989	
T6	-125,712.129	-12,624.287	
T7	-125,716.752	-12,599.777	
T8	-125,721.746	-12,563.862	
T9	-125,690.176	-12,565.511	
T10	-125,729.798	-12,515.231	
T11	-125,760.666	-12,478.561	
T12	-125,795.284	-12,436.876	
T13	-125,828.549	-12,401.389	
T14	-125,840.045	-12,440.851	
T15	-125,852.500	-12,480.689	
T16	-125,820.917	-12,487.580	
T17	-125,804.057	-12,515.074	
T18	-125,781.909	-12,555.956	
T19	-125,762.962	-12,599.149	
T20	-125,779.054	-12,612.863	
T21	-125,774.360	-12,637.919	
T22	-125,809.438	-12,643.188	
T23	-125,835.365	-12,656.128	
T24	-125,862.664	-12,670.478	
T25	-125,880.720	-12,655.730	
T26	-125,806.634	-12,688.916	
T27	-125,811.507	-12,741.328	
T28	-125,827.445	-12,755.490	
T29	-125,825.402	-12,776.730	
T30	-125,777.145	-12,793.327	
T31	-125,749.100	-12,795.405	
T32	-125,780.558	-12,496.833	
T33	-125,746.649	-12,543.146	

T34	-125,741.248	-12,602.300	
T35	-125,734.258	-12,692.830	
T36	-125,734.709	-12,765.541	
T37	-125,779.453	-12,763.080	
T38	-125,774.629	-12,736.983	