


画地確定原子一覽表

街区面積	2,834.08 m ²
画地面積	2,834.10 m ²
閉合差	-0.02 m ²

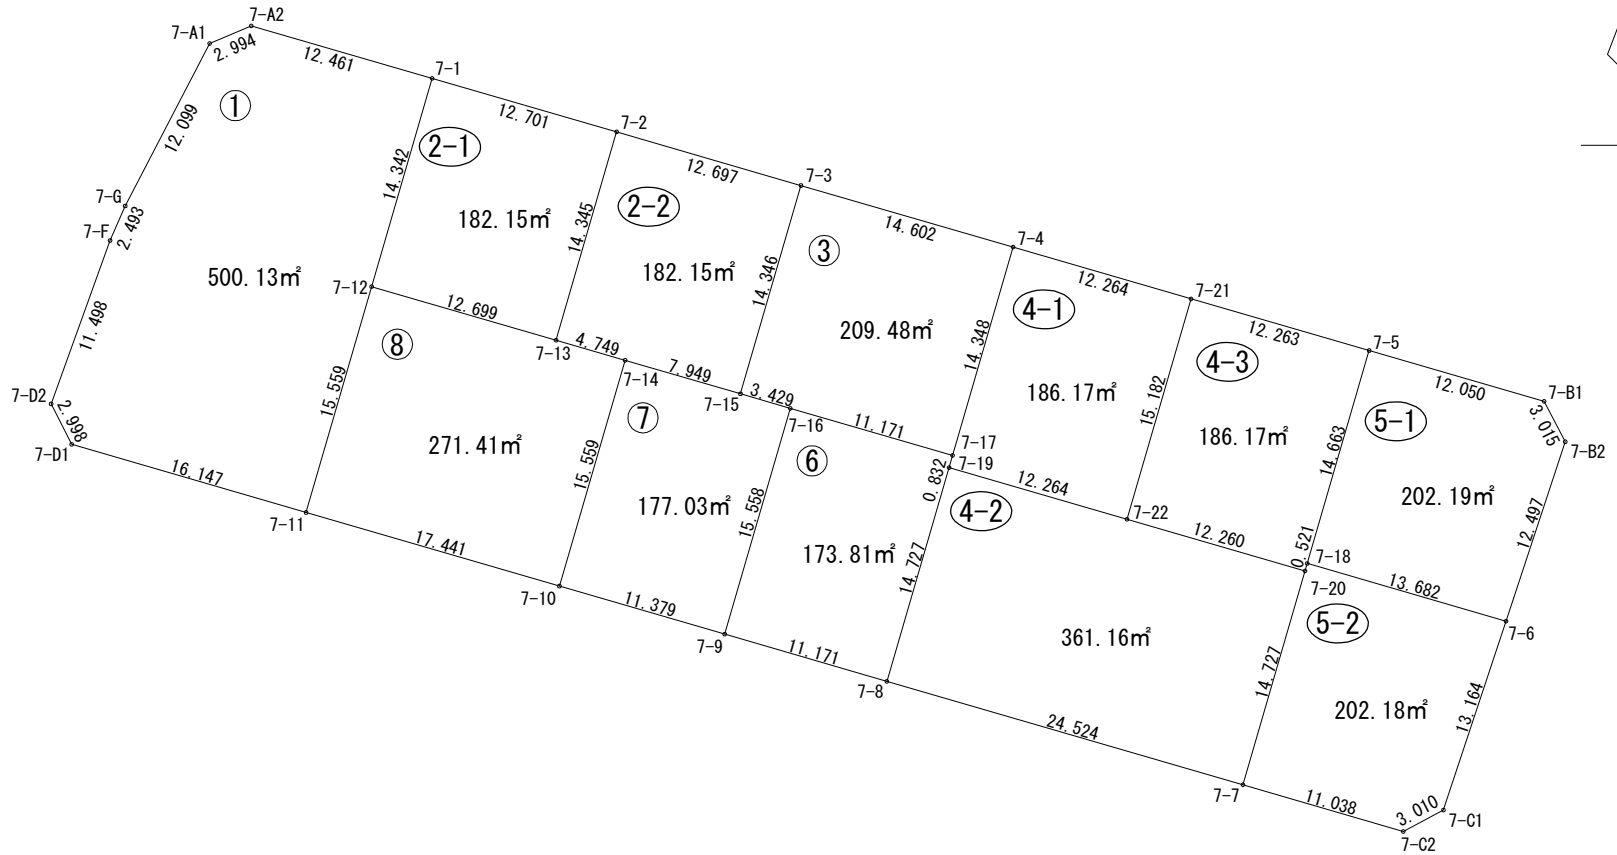

S=1 : 500

街区番号

7

令和 6 年 4 月

画 地 面 積（座 標 法）計 算 書

画地番号： 7-1

測点名	[1] X(i)	[2] X(i+1)-X(i-1)	[3] Y(i)	[4] Y(i+1)-Y(i-1)	[2]*[3]	[1]*[4]	方向角	夾 角	距 離
7-D2	-126868.351	-13.484	-12769.570	-2.548	172184.881880	323260.558348	152-58-55	133-06-07	2.998
7-D1	-126871.022	-7.179	-12768.208	16.867	91662.965232	-2139933.528074	106-12-41	133-13-46	16.147
7-11	-126875.530	10.434	-12752.703	19.843	-133061.703102	-2517591.141790	16-11-21	89-58-40	15.559
7-12	-126860.588	28.715	-12748.365	8.337	-366069.300975	-1057636.722156	16-11-26	180-00-05	14.342
7-1	-126846.815	17.250	-12744.366	-7.967	-219840.313500	1010588.575105	286-12-09	90-00-43	12.461
7-A2	-126843.338	2.299	-12756.332	-14.719	-29326.807268	1867007.092022	246-50-03	140-37-54	2.994
7-A1	-126844.516	-11.915	-12759.085	-8.331	152024.497775	1056741.662796	207-27-09	140-37-06	12.099
7-G	-126855.253	-13.022	-12764.663	-6.575	166221.441586	834073.288475	203-34-22	176-07-13	2.493
7-F	-126857.538	-13.098	-12765.660	-4.907	167204.614680	622489.938966	199-52-48	176-18-26	11.498
合計				倍面積	1000.276308	-1000.276308			90.591
				面 積	500.1381540	500.1381540			
				地 積	500.13	500.13			

画 地 面 積（座 標 法）計 算 書

画地番号： 7-2-1

測点名	[1] X(i)	[2] X(i+1)-X(i-1)	[3] Y(i)	[4] Y(i+1)-Y(i-1)	[2]*[3]	[1]*[4]	方向角	夾 角	距 離
7-2	-126850.358	17.318	-12732.169	-8.195	-220495.702742	1039538.683810	286-11-51	89-59-51	12.701
7-1	-126846.815	-10.230	-12744.366	-16.196	130374.864180	2054411.015740	196-11-26	89-59-35	14.342
7-12	-126860.588	-17.318	-12748.365	8.195	220776.185070	-1039622.518660	106-12-36	90-01-10	12.699
7-13	-126864.133	10.230	-12736.171	16.196	-130291.029330	-2054691.498068	16-12-00	89-59-24	14.345
合計				倍面積	364.317178	-364.317178			54.087
				面 積	182.1585890	182.1585890			
				地 積	182.15	182.15			

画 地 面 積（座 標 法）計 算 書

画地番号： 7-2-2

測点名	[1] X(i)	[2] X(i+1)-X(i-1)	[3] Y(i)	[4] Y(i+1)-Y(i-1)	[2]*[3]	[1]*[4]	方向角	夾 角	距 離
7-3	-126853.901	17.320	-12719.976	-8.191	-220309.984320	1039060.303091	286-12-09	90-00-17	12.697
7-2	-126850.358	-10.232	-12732.169	-16.195	130275.553208	2054341.547810	196-12-00	89-59-51	14.345
7-13	-126864.133	-15.101	-12736.171	0.558	192328.918271	-70790.186214	106-12-50	90-00-50	4.749
7-14	-126865.459	-3.545	-12731.611	12.193	45133.560995	-1546870.541587	106-12-35	179-59-45	7.949
7-15	-126867.678	11.558	-12723.978	11.635	-147063.737724	-1476105.433530	16-11-52	89-59-17	14.346
合計				倍面積	364.310430	-364.310430			54.086
				面 積	182.1552150	182.1552150			
				地 積	182.15	182.15			

画 地 面 積（座 標 法）計 算 書

画地番号： 7-3

測点名	[1] X(i)	[2] X(i+1)-X(i-1)	[3] Y(i)	[4] Y(i+1)-Y(i-1)	[2]*[3]	[1]*[4]	方向角	夾 角	距 離
7-4	-126857.975	17.852	-12705.954	-10.018	-226826.690808	1270863.193550	286-12-03	89-59-48	14.602
7-3	-126853.901	-9.703	-12719.976	-18.024	123421.927128	2286414.711624	196-11-52	89-59-49	14.346
7-15	-126867.678	-14.734	-12723.978	-0.709	187475.091852	89949.183702	106-12-17	90-00-25	3.429
7-16	-126868.635	-4.075	-12720.685	14.020	51836.791375	-1778698.262700	106-12-27	180-00-10	11.171
7-17	-126871.753	10.660	-12709.958	14.731	-135488.152280	-1868947.793443	16-12-15	89-59-48	14.348
合計				倍面積	418.967267	-418.967267			57.896
				面 積	209.4836335	209.4836335			
				地 積	209.48	209.48			

画地面积（座标法）计算书

画地番号： 7-4-1

测点名	[1] X (i)	[2] X (i+1) - X (i-1)	[3] Y (i)	[4] Y (i+1) - Y (i-1)	[2] * [3]	[1] * [4]	方向角	夾 角	距 離
7-21	-126861.397	18.001	-12694.177	-7.539	-228507.880177	956408.071983	286-12-08	89-59-37	12.264
7-4	-126857.975	-10.356	-12705.954	-15.781	131582.859624	2001945.703475	196-12-15	90-00-07	14.348
7-17	-126871.753	-14.577	-12709.958	-4.237	185273.057766	537555.617461	196-15-27	180-03-12	0.832
7-19	-126872.552	-4.223	-12710.191	11.543	53675.136593	-1464489.867736	106-12-45	89-57-18	12.264
7-22	-126875.976	11.155	-12698.415	16.014	-141650.819325	-2031791.879664	16-12-31	89-59-46	15.182
合計				倍面積	372.354481	-372.354481			54.890
				面 積	186.1772405	186.1772405			
				地 積	186.17	186.17			

画地面积（座标法）计算书

画地番号： 7-4-2

测点名	[1] X (i)	[2] X (i+1) - X (i-1)	[3] Y (i)	[4] Y (i+1) - Y (i-1)	[2] * [3]	[1] * [4]	方向角	夾 角	距 離
7-8	-126886.694	-20.988	-12714.301	19.439	266847.749388	-2466550.444666	106-12-35	90-00-17	24.524
7-7	-126893.540	7.296	-12690.752	27.659	-92591.726592	-3509748.422860	16-12-18	89-59-43	14.727
7-20	-126879.398	17.564	-12686.642	-7.663	-222828.180088	972276.826874	286-12-26	90-00-08	12.260
7-22	-126875.976	6.846	-12698.415	-23.549	-86933.349090	2987802.358824	286-12-45	180-00-19	12.264
7-19	-126872.552	-10.718	-12710.191	-15.886	136227.827138	2015497.361072	196-12-18	89-59-33	14.727
合計				倍面積	722.320756	-722.320756			78.502
				面 積	361.1603780	361.1603780			
				地 積	361.16	361.16			

画地面积（座标法）计算书

画地番号： 7-4-3

测点名	[1] X (i)	[2] X (i+1) - X (i-1)	[3] Y (i)	[4] Y (i+1) - Y (i-1)	[2] * [3]	[1] * [4]	方向角	夾 角	距 離
7-5	-126864.818	17.501	-12682.401	-7.681	-221954.699901	974448.667058	286-11-56	89-58-57	12.263
7-21	-126861.397	-11.158	-12694.177	-16.014	141641.626966	2031558.411558	196-12-31	90-00-35	15.182
7-22	-126875.976	-18.001	-12698.415	7.535	228584.168415	-956010.479160	106-12-26	89-59-55	12.260
7-20	-126879.398	-2.922	-12686.642	11.919	37070.367924	-1512275.544762	16-16-40	90-04-14	0.521
7-18	-126878.898	14.580	-12686.496	4.241	-184969.111680	-538093.406418	16-12-59	179-56-19	14.663
合計				倍面積	372.351724	-372.351724			54.889
				面 積	186.1758620	186.1758620			
				地 積	186.17	186.17			

画 地 面 積（座 標 法）計 算 書

画地番号： 7-5-1

測点名	[1] X(i)	[2] X(i+1)-X(i-1)	[3] Y(i)	[4] Y(i+1)-Y(i-1)	[2]*[3]	[1]*[4]	方向角	夾 角	距 離
7-6	-126882.717	8.046	-12673.358	17.063	-101969.838468	-2164999.800171	18-18-16	92-05-46	12.497
7-B2	-126870.852	14.537	-12669.433	2.529	-184175.547521	-320856.384708	332-24-54	134-06-38	3.015
7-B1	-126868.180	6.034	-12670.829	-12.968	-76455.782186	1645226.558240	286-12-00	133-47-06	12.050
7-5	-126864.818	-10.718	-12682.401	-15.667	135929.973918	1987591.103606	196-12-59	90-00-59	14.663
7-18	-126878.898	-17.899	-12686.496	9.043	227075.591904	-1147365.874614	106-12-30	89-59-31	13.682
合計				倍面積	404.397647	-404.397647			55.907
				面 積	202.1988235	202.1988235			
				地 積	202.19	202.19			

画 地 面 積（座 標 法）計 算 書

画地番号： 7-5-2

測点名	[1] X(i)	[2] X(i+1)-X(i-1)	[3] Y(i)	[4] Y(i+1)-Y(i-1)	[2]*[3]	[1]*[4]	方向角	夾 角	距 離
7-7	-126893.540	-17.723	-12690.752	6.343	224918.197696	-804885.724220	106-12-31	90-00-04	11.038
7-C2	-126896.621	-1.675	-12680.153	13.260	21239.256275	-1682649.194460	62-08-57	135-56-26	3.010
7-C1	-126895.215	13.904	-12677.492	6.795	-176267.848768	-862252.985925	18-18-10	136-09-13	13.164
7-6	-126882.717	16.317	-12673.358	-9.004	-206791.182486	1142451.983868	286-12-30	87-54-20	13.682
7-18	-126878.898	-10.823	-12686.496	-17.394	137305.946208	2206931.551812	196-12-27	89-59-57	15.248
合計				倍面積	404.368925	-404.368925			56.142
				面 積	202.1844625	202.1844625			
				地 積	202.18	202.18			

画 地 面 積（座 標 法）計 算 書

画地番号： 7-6

測点名	[1] X(i)	[2] X(i+1)-X(i-1)	[3] Y(i)	[4] Y(i+1)-Y(i-1)	[2]*[3]	[1]*[4]	方向角	夾 角	距 離
7-8	-126886.694	11.822	-12714.301	15.070	-150308.466422	-1912182.478580	16-12-28	89-59-43	15.559
7-17	-126871.753	18.059	-12709.958	-6.384	-229529.131522	809949.271152	286-12-27	89-59-59	11.171
7-16	-126868.635	-11.822	-12720.685	-15.070	150383.938070	1911910.329450	196-12-32	90-00-05	15.558
7-9	-126883.575	-18.059	-12725.028	6.384	229801.280652	-810024.742800	106-12-45	90-00-13	11.171
合計				倍面積	347.620778	-347.620778			53.459
				面 積	173.8103890	173.8103890			
				地 積	173.81	173.81			

画 地 面 積（座 標 法）計 算 書

画地番号： 7-7

測点名	[1] X(i)	[2] X(i+1)-X(i-1)	[3] Y(i)	[4] Y(i+1)-Y(i-1)	[2]*[3]	[1]*[4]	方向角	夾 角	距 離
7-16	-126868.635	15.897	-12720.685	1.050	-202220.729445	-133212.066750	286-12-17	89-59-45	3.429
7-15	-126867.678	3.176	-12723.978	-10.926	-40411.354128	1386156.249828	286-12-35	180-00-18	7.949
7-14	-126865.459	-12.721	-12731.611	-11.977	161958.823531	1519467.602443	196-12-45	90-00-10	15.559
7-10	-126880.399	-18.116	-12735.955	6.583	230724.560780	-835253.666617	106-12-25	89-59-40	11.379

画地番号 : 7-7

測点名	[1] X(i)	[2] X(i+1)-X(i-1)	[3] Y(i)	[4] Y(i+1)-Y(i-1)	[2]*[3]	[1]*[4]	方向角	夾 角	距 離
7-9	-126883.575	11.764	-12725.028	15.270	-149697.229392	-1937512.190250	16-12-32	90-00-07	15.558
合計				倍面積	354.071346	-354.071346			53.874
				面 積	177.0356730	177.0356730			
				地 積	177.03	177.03			

画 地 面 積 (座 標 法) 計 算 書

画地番号 : 7-8

測点名	[1] X(i)	[2] X(i+1)-X(i-1)	[3] Y(i)	[4] Y(i+1)-Y(i-1)	[2]*[3]	[1]*[4]	方向角	夾 角	距 離
7-14	-126865.459	16.266	-12731.611	-0.216	-207092.384526	27402.939144	286-12-50	90-00-05	4.749
7-13	-126864.133	4.871	-12736.171	-16.754	-62037.888941	2125481.684282	286-12-36	179-59-46	12.699
7-12	-126860.588	-11.397	-12748.365	-16.532	145293.115905	2097259.240816	196-11-21	89-58-45	15.559
7-11	-126875.530	-19.811	-12752.703	12.410	252643.799133	-1574525.327300	106-12-37	90-01-16	17.441
7-10	-126880.399	10.071	-12735.955	21.092	-128263.802805	-2676161.375708	16-12-45	90-00-08	15.559
合計				倍面積	542.838766	-542.838766			66.007
				面 積	271.4193830	271.4193830			
				地 積	271.41	271.41			