


画地確定原子一覽表

街区面積	2,821.33 m ²
画地面積	2,821.34 m ²
閉 合 差	+0.01 m ²

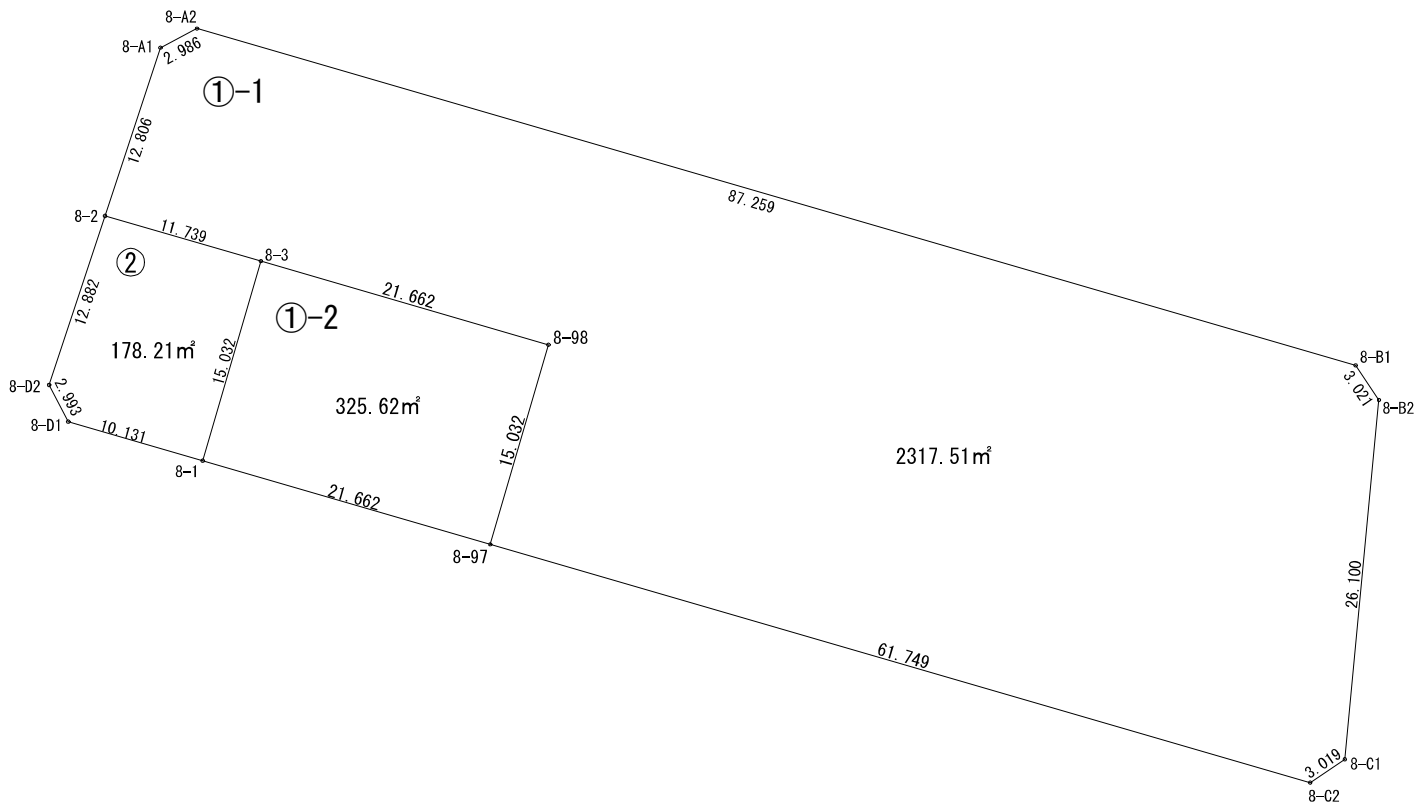

S=1:500

街区番号	8
------	---

令和 7 年 2 月

画 地 面 積 (座 標 法) 計 算 書

画地番号 : 8-1-1

測点名	[1] X(i)	[2] X(i+1)-X(i-1)	[3] Y(i)	[4] Y(i+1)-Y(i-1)	[2]*[3]	[1]*[4]	方向角	夾 角	距 離
8-3	-126888.840	-9.324	-12653.015	32.073	117976.711860	-4069705.765320	106-12-34	179-59-57	21.662
8-98	-126894.887	-20.482	-12632.214	16.605	258733.007148	-2107089.598635	196-12-30	269-59-56	15.032
8-97	-126909.322	-31.673	-12636.410	55.098	400233.013930	-6992449.823556	106-12-37	90-00-07	61.749
8-C2	-126926.560	-15.543	-12577.116	61.792	195486.113988	-7843045.995520	55-50-29	129-37-52	3.019
8-C1	-126924.865	27.677	-12574.618	4.972	-348027.702386	-631070.428780	5-26-21	129-35-52	26.100
8-B2	-126898.883	28.484	-12572.144	0.781	-358104.949696	-99108.027623	325-54-55	140-28-34	3.021
8-B1	-126896.381	26.864	-12573.837	-85.482	-337783.557168	10847356.440642	286-12-43	140-17-48	87.259
8-A2	-126872.019	22.978	-12657.626	-86.435	-290846.930228	10966182.962265	242-23-17	136-10-34	2.986
8-A1	-126873.403	-13.544	-12660.272	-6.661	171470.723968	845103.737383	198-16-20	135-53-03	12.806
8-2	-126885.563	-15.437	-12664.287	7.257	195498.598419	-920808.530691	106-12-37	87-56-17	11.739
合計				倍面積	4635.029835	-4635.029835			245.373
				面 積	2317.5149175	2317.5149175			
				地 積	2317.51	2317.51			

画 地 面 積 (座 標 法) 計 算 書

画地番号 : 8-2

測点名	[1] X(i)	[2] X(i+1)-X(i-1)	[3] Y(i)	[4] Y(i+1)-Y(i-1)	[2]*[3]	[1]*[4]	方向角	夾 角	距 離
8-D1	-126900.446	-5.479	-12666.939	11.117	69402.158781	-1410752.258182	106-12-34	133-51-43	10.131
8-1	-126903.274	11.606	-12657.211	13.924	-146899.590866	-1767001.187176	16-12-33	89-59-59	15.032
8-3	-126888.840	17.711	-12653.015	-7.076	-224097.548665	897865.431840	286-12-37	90-00-04	11.739
8-2	-126885.563	-8.955	-12664.287	-15.313	113408.690085	1942998.626219	198-16-54	92-04-17	12.882
8-D2	-126897.795	-14.883	-12668.328	-2.652	188542.725624	336532.952340	152-20-51	134-03-57	2.993
合計				倍面積	356.434959	-356.434959			52.777
				面 積	178.2174795	178.2174795			
				地 積	178.21	178.21			

画 地 面 積 (座 標 法) 計 算 書

画地番号 : 8-1-2

測点名	[1] X(i)	[2] X(i+1)-X(i-1)	[3] Y(i)	[4] Y(i+1)-Y(i-1)	[2]*[3]	[1]*[4]	方向角	夾 角	距 離
8-3	-126888.840	-8.387	-12653.015	-24.997	106120.836805	3171840.333480	196-12-33	89-59-59	15.032
8-1	-126903.274	-20.482	-12657.211	16.605	259244.995702	-2107228.864770	106-12-43	90-00-10	21.662
8-97	-126909.322	8.387	-12636.410	24.997	-105981.570670	-3172352.322034	16-12-30	89-59-47	15.032
8-98	-126894.887	20.482	-12632.214	-16.605	-258733.007148	2107089.598635	286-12-34	90-00-04	21.662
合計				倍面積	651.254689	-651.254689			73.388
				面 積	325.6273445	325.6273445			
				地 積	325.62	325.62			