


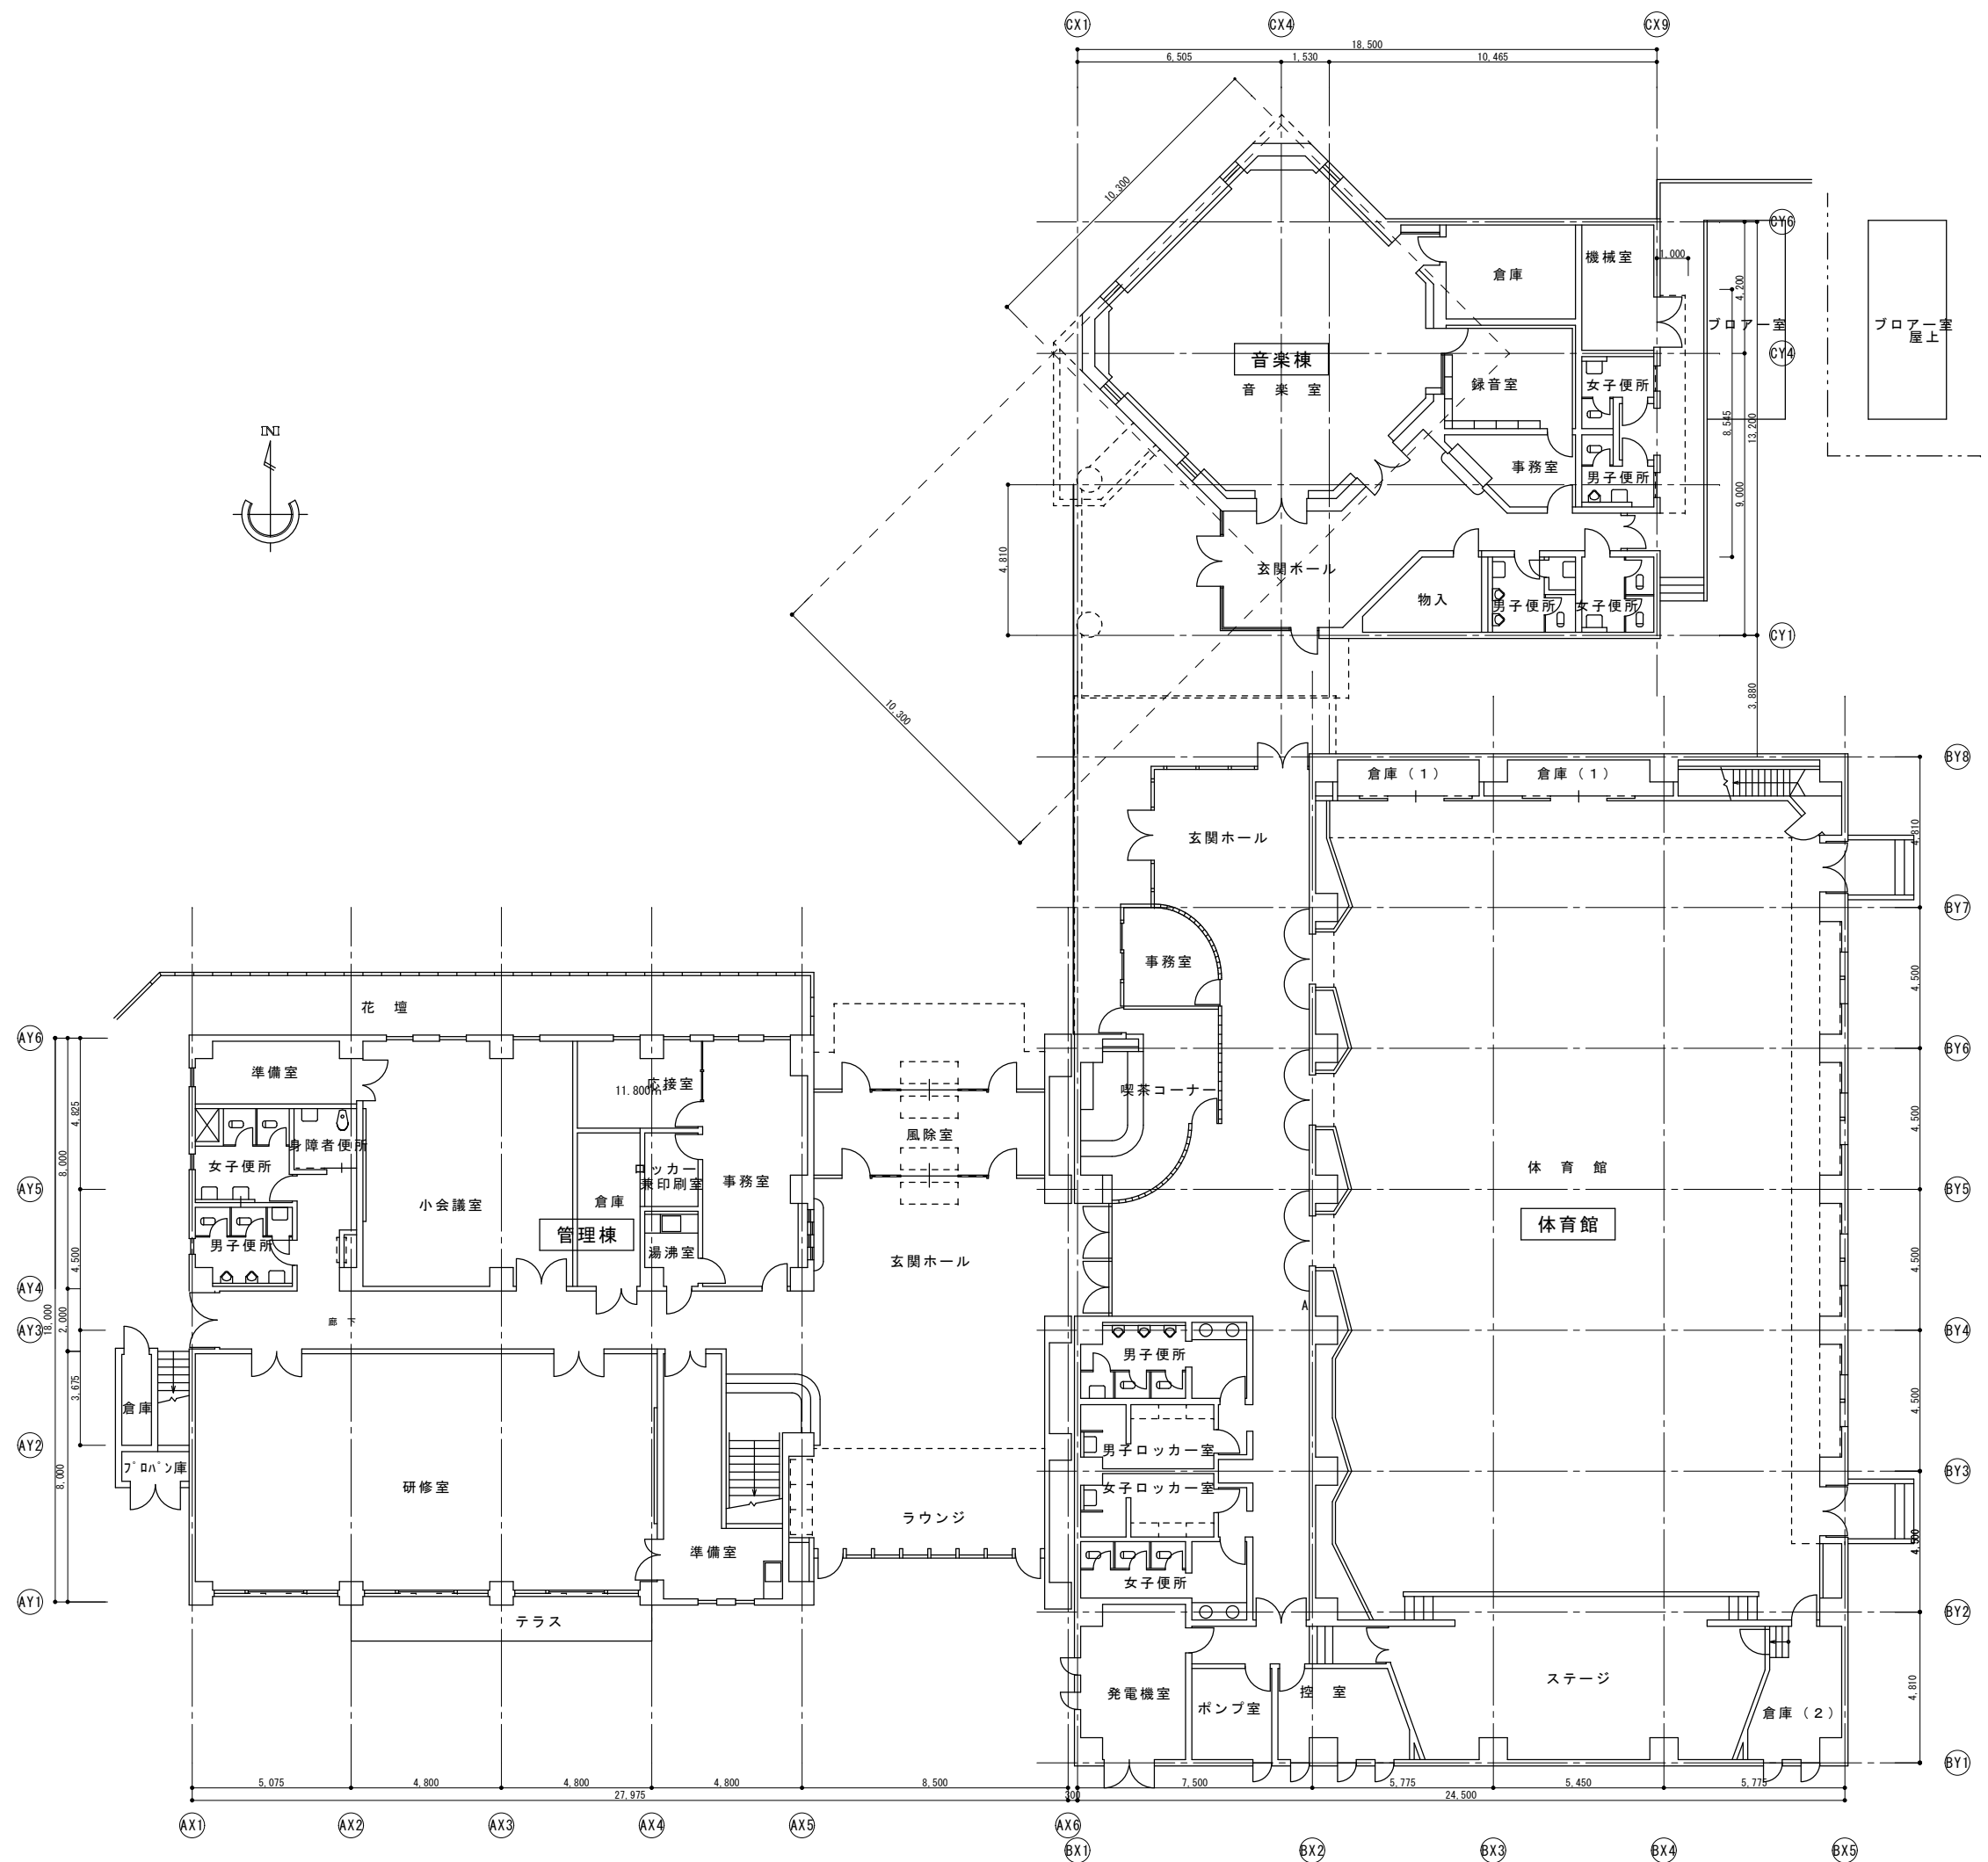

1階平面図 S = 1 / 1 5 0